



526 BOSTON POST ROAD
WAYLAND, MA 01778

T: 508-358-0790
F: 508-358-0791

Plymouth South High School
Plymouth, MA
Ai3 Project # - 1308.00

Addendum #4

June 22, 2015

The attention of Bidders submitting proposals for Plymouth South High School is called to the following changes to the Bidding Contract Documents dated May 21, 2015 as prepared by Ai3 Architects, LLC. The items set forth therein below, whether of revision, omission, addition, substitution or clarification are all to be included as changes to Information to Bidders, the Conditions of the Contract, Specifications & Drawings of the Contract.

The number of this Addendum (Number 4) must be entered in the appropriate spaces provided on the Form for General Bid, & Form for Sub-Bid.

ATTACHMENTS:

SKL-004 through SKL-009

SKA-027 through SKA-033

Document: Filed sub-bid results (3 pages)

GENERAL:

- ADD 4-001 Prequalified General Contractors may attend an additional pre-bid conference on **Wednesday, June 24, 2015 at 12:00 p.m.** at Plymouth South High School, 490 Long Pond Road, Plymouth Massachusetts, 02360. Those attending should meet in the cafeteria. Attendance is not mandatory.
- ADD 4-002 CAD files will not be available for bidding purposes. All bidders shall review and prepare their bids from the Contract Documents and associated Addenda.
- ADD 4-003 The list of prequalified bidders is available on the Town of Plymouth Website at the following address:
www.Plymouth-ma.gov/current-bids

SPECIFICATIONS:

- ADD 4-004 Page 00 11 16-1, Section INVITATION TO BID,
REMOVE Sealed General Bids due date and time "**11:00 am (local time), Tuesday, June 30, 2015,**" and
REPLACE with:

"2:00 pm (local time), Wednesday, July 1, 2015,"
- ADD 4-005 Page 06 10 00-2, Section ROUGH CARPENTRY, Article 1.2
CLARIFICATION: General Contractor shall coordinate blocking requirements with all trades including but not limited to the sections listed in Article 1.2.
- ADD 4-006 Page 06 20 00-4, Section FINISH CARPENTRY, DELETE Article 1.5 in its entirety.

- ADD 4-007 Page 06 20 00-08, Section FINISH CARPENTRY, DELETE Article 2.6 in its entirety.
- ADD 4-008 Page 06 20 00-10, Section FINISH CARPENTRY, Article 2.9,
CLARIFICATION: Refer to Drawing A9.41 – Automotive / Collision Shop Plan for location of Tool Storage Peg Board.
- ADD 4-009 Page 06 20 00-13, Section FINISH CARPENTRY, Article 2.12, INSERT the following new Paragraph:
- Q. Standoffs for supporting banner hanging rods: Brushed aluminum male-female stand offs, ¾ inch diameter with 1-1/2 inch diameter caps as indicated on the Drawings.
 - 1. Subject to compliance with the requirements specified herein, manufacturers offering products which may be incorporated in the work include the following or approved equal:
 - a. Accurate Screw Machine, Fairfield NJ.
 - b. C. R. Laurence Company Inc, Los Angeles CA.
 - c. Gyford Productions, Reno NV.
- ADD 4-010 Page 06 20 00-14, Section FINISH CARPENTRY, Article 2.16, Paragraph A, subparagraph 2, REMOVE “Note – natural finish” and REPLACE with “As selected by the Architect for wood elements indicated to receive “Color 2”
- CLARIFICATION: All Finish Carpentry keynoted to receive a Transparent Finish shall have a natural finish with no colorant UNLESS noted as “COLOR 2”.
- ADD 4-011 Page 06 40 00-5, Section ARCHITECTURAL WOODWORK, Article 1.6, Paragraph A,
CLARIFICATION: Fabricator/Installer is required to be licensed by AWI per the Project Manual.
- ADD 4-012 Page 06 40 00-16, Section ARCHITECTURAL WOODWORK, Article 2.12, Paragraph A, subparagraph 2,
REMOVE “Stain 2” and REPLACE with “Color 2”
- CLARIFICATION: All Architectural Woodwork keynoted to receive a Transparent Finish shall have a natural finish with no colorant UNLESS noted as “COLOR 2”.
- ADD 4-013 Page 08 84 13-1, Section DECORATIVE PLASTIC GLAZING, Article 2.1, Paragraph A, DELETE subparagraph 3 in its entirety and INSERT the following new subparagraph:
- 3. MB Wellington Studios, Inc., Nashua, NH.
- ADD 4-014 Page 08 84 13-1, Section 08 84 13, DECORATIVE PLASTIC GLAZING, Article 2.2, Paragraph A, AFTER the words “Acrylic resin panels: 3-Form” INSERT the words “MB Wellington Studios, Inc.” and AFTER the words “or Lumicor” INSERT the words “or approved equal”.
- ADD 4-015 Page 08 84 13-1, Section 08 84 13, DECORATIVE PLASTIC GLAZING, Article 2.2, Paragraph A, DELETE subparagraph 2 in its entirety and INSERT the following new subparagraph:
- 2. Color: As selected by the Architect from the approved manufacturer’s full range of colors, patterns and styles without limitation.
- ADD 4-016 Page 08 84 13-2, Section 08 84 13, DECORATIVE PLASTIC GLAZING, Article 2.2, Paragraph A, INSERT the following new subparagraph:
- 4. Panel thicknesses, types and locations:
 - a. Type 1: ½ inch thick, sizes as noted at Recycling Stations.
 - b. Type 2: ¼ inch thick, sizes as noted at Administration and Guidance Suite.
 - c. Type 3: ¼ inch thick, opaque soffit panel at Classroom entries and Library soffit fins.
 - d. Type 4: ½ inch thick, backlit side rail panels at Auditorium.
 - e. Type 5: ¼ inch thick, backlit panels at Culinary Café & School Store.
 - f. Type 7: ¼ inch thick, display panels at Culinary corridors.
 - g. Type 8: ½ inch thick, signage panels at Main Office and First Floor Corridor at Auditorium.

- ADD 4-017 Page 08 84 13-2, Section 08 84 13, DECORATIVE PLASTIC GLAZING, Article 2.2, Paragraph B, AFTER the words "Acrylic resin countertops: 3-Form" DELETE the word "Chroma" INSERT the words "Lumicor Corp., MB Wellington Studios, Inc."
- ADD 4-018 Page 08 84 13-2, Section 08 84 13, DECORATIVE PLASTIC GLAZING, Article 2.2, Paragraph B, DELETE subparagraph 3 in its entirety and INSERT the following new subparagraph:
3. Color: As selected by the Architect from the approved manufacturer's full range of colors, patterns and styles without limitation.
- ADD 4-019 Page 08 84 13-2, Section 08 84 13, DECORATIVE PLASTIC GLAZING, Article 2.2, Paragraph A, INSERT the following new subparagraph:
6. Panel thicknesses, types and locations:
 - a. Type 6: 1 inch thick, countertops at Recycling Stations.
- ADD 4-020 Page 10 14 00-15, Section SIGNAGE, Article 2.16, REMOVE Paragraph A in its entirety and REPLACE with the following:
- A. Digital message board will be Series AF-3500, manufactured by Daktronics of Brookings, SD, www.daktronics.com. Digital message board to be 8'-0"W x 1'-6"H with a 20mm outdoor monochrome display with 5" amber characters on a black field to display a scrolling message. Digital message board to be installed by the signage contractor who is also responsible for developing final fabrication / mounting details. To be integrated into larger exterior sign by others. (see Landscape Drawing L3.0) Connection will be through Multi-Mode Fiber with LC connection (Lucent Connector). Wood posts to be installed by General Contractor, or others. Sign products from other manufacturers that are equal in quality, and equivalent in appearance and design may be used for this sign type.
- ADD 4-021 Page 10 13 00-15, Section SIGNAGE, Article 2.16, DELETE Paragraph B in its entirety.
- ADD 4-022 Page 11 40 00-23, Section FOODSERVICE EQUIPMENT, Article 2.6, Item 52, CLARIFICATION: The Groen SSB-5GF is a single compartment five-pan steamer on a stand. The (2)SSB-5GF would be the stacked unit, which is not the case here. The specified model number is correct.
- ADD 4-023 Page 11 53 00-3, Section 11 53 00, LABORATORY EQUIPMENT, Article 2.1, Paragraph B, DELETE subparagraphs 1, 2 and 3 in their entirety and INSERT the following new subparagraphs:
1. Manufacturers:
 - a. Subject to compliance with the requirements specified herein, manufacturers offering products which may be incorporated in the work include the following, or approved equal:
 - 1) Scientific Materials Company, Inc., Batavia, IL.
 - 2) Eagle Manufacturing Company, Wellsburg, WV.
 - 3) Securall/A & A Sheet Metal Products, LaPorte, IN.
 - 4) Justrite Manufacturing Company, Inc., Des Plaines, IL.
 2. Acid storage cabinets:
 - a. Cabinet Type 1: OSHA compliant cabinet for secondary containment fabricated from 1 inch thick exterior grade plywood, liquid tight with 2 inch deep liquid tight troughs and locking double doors furnished with plastic hasps and padlocks.
 - 1) Manufacturer: To establish a standard of quality, design and function desired, Drawings and specifications have been based on Scientific Materials Company, Inc., Batavia, IL, Product, "Stak-a-Cab Combination Acid/Base Cabinet Model No. SC2260" or approved.
 - b. Cabinet Type 2: OSHA compliant cabinet for secondary containment fabricated from 1 inch thick exterior grade plywood, liquid tight with 2 inch deep liquid tight troughs and locking double doors furnished with plastic hasps and padlocks.
 - 1) Manufacturer: To establish a standard of quality, design and function desired, Drawings and specifications have been based on Scientific Materials Company, Inc., Batavia, IL, Product, "Stak-a-Cab Acid Cabinet Model SC1360" or approved equal.

- c. Cabinet Type 3: OSHA compliant cabinet for secondary containment fabricated from 1/4 inch thick polypropylene with welded interior seams, liquid tight with 2 inch troughs and fixed lipped shelves, locking double doors
 - 1) Manufacturer: To establish a standard of quality, design and function desired, Drawings and specifications have been based on Scientific Materials Company, Inc., Batavia, IL, Product, "Bench Polypropylene Acid Cabinet Model SC5000" or approved equal.
- 3. Flammable storage cabinets:
 - a. Cabinet Type 1: OSHA compliant cabinet for secondary containment fabricated from 1 inch thick exterior grade plywood, liquid tight with 2 inch deep liquid tight troughs and locking double doors furnished with internal metal lock and self-closing hinges.
 - 1) Manufacturer: To establish a standard of quality, design and function desired, Drawings and specifications have been based on Scientific Materials Company, Inc., Batavia, IL, Product, "Stak-a-Cab Flammables Cabinet Model SC1860" or approved equal.

- ADD 4-024 Page 11 53 00-4, Section LABORATORY EQUIPMENT, Article 2.1, DELETE Paragraph F in its entirety.
- ADD 4-025 Page 11 68 00-4, Section 11 68 00 PLAY FIELD EQUIPMENT AND STRUCTURES, Article 2.5, Paragraph B, REMOVE: "(BASE BID)" and REPLACE with "(ALTERNATE #4)".
- ADD 4-026 Page 12 30 00-1, Section 12 30 00, CASEWORK, Article 1.1, Paragraph A, subparagraph 5, AFTER the words "Furnish and install epoxy resin laboratory" INSERT the word "shelving, ".
- ADD 4-027 Page 12 30 00-12, Section 12 30 00, CASEWORK, RENUMBER Article "1.2" to read "2.5" and re-sequence the remaining Articles accordingly.
- ADD 4-028 Page 12 30 00-12, Section 12 30 00, CASEWORK, Article 1.2, AFTER the words "EPOXY RESIN" INSERT the word "SHELVING, ".
- ADD 4-029 Page 12 30 00-12, Section CASEWORK, Article 1.2, Paragraph B, subparagraph 4, REMOVE color "Shale" and REPLACE with color "Graphite"
- ADD 4-030 Page 12 30 00-12, Section CASEWORK, Article 1.2, Paragraph B, INSERT the following as subparagraph 5:

"5. Provide all countertops with a marine lip and an integral drip edge below on all exposed edges."
- ADD 4-031 Page 12 30 00-13, Section 12 30 00, CASEWORK, Article 1.2, INSERT the following new Paragraph:

E. Shelving: Molded of same material and thickness as countertops, size as indicated on Drawings provide all shelving with a marine lip on exposed edges.
- ADD 4-032 Page 12 30 00-13, Section CASEWORK, Article 2.2, CLARIFICATION: Chemical resistant laminate to be used at all locations noted as "Plastic Laminate"
- ADD 4-033 Page 12 93 00-3, Section SITE FURNISHINGS, Article 2.6,
CLARIFICATION: Type A benches are not required at the two varsity ballfields. Note that 11 68 00, Article 2.6, Paragraph A and B indicate team benches within the dugouts.
- ADD 4-034 Page 13 31 23-7, Section TENSIONED FABRIC STRUCTURES, Article 2.1, Paragraph A,
CLARIFICATION: The manufacturer listed is to establish a basis of design. This is not a proprietary item and any manufacturer that meets or exceeds all of the requirements of section 13 31 23 may submit a product substitution request during construction to be reviewed by the Architect.
- ADD 4-035 Page 32 92 40-2, Section SYNTHETIC TURF SYSTEM: MULTI-USE STADIUM (FIELD A), Article 1.4,
Paragraph A: CLARIFICATION: The Turf Installer shall supply the Owner with extra materials as stated in referenced section above.

- ADD 4-036 Page 32 92 40-8, Section SYNTHETIC TURF SYSTEM: MULTI-USE STADIUM (FIELD A), Article 2.7, Paragraph E, subparagraph 4, REMOVE "Girls lacrosse – sidelines, endlines, goal circle, 8 meter fan, 12 meter fans – Red" and REPLACE with "Girls lacrosse – sidelines, endlines, 12 meter fans – Red"
- ADD 4-037 Page 32 92 40-8, Section SYNTHETIC TURF SYSTEM: MULTI-USE STADIUM (FIELD A), Article 2.8 & Page 32 92 41-9, Section SYNTHETIC TURF SYSTEM: MULTI-USE STADIUM (FIELD B AND C), Article 2.8,
CLARIFICATION: The contract requires two pieces of grooming equipment for Field A and two pieces of grooming equipment for Field B and Field C.
- ADD 4-038 Page 32 92 41-2, Section SYNTHETIC TURF SYSTEM: BALL FIELDS (FIELDS A AND B), Article 1.4, Paragraph A: CLARIFICATION: The Turf Installer shall supply the Owner with extra materials as stated in referenced section above.

DRAWINGS:

- ADD 4-039 Drawing C0.2 – Phase I Plan
CLARIFICATION: Alternate 3 – Synthetic Turf Football Field, Scoreboard and Polyurethane Track: The phasing timeline of work for Alternate 3 shall be as noted on drawing C0.2 for Phase IA from December 2015 – August 2016.
- ADD 4-040 Drawing C0.4 – Phasing III Plan
CLARIFICATION: Alternate 4 – Synthetic Turf Athletic Fields & Alternate 5 – Athletic Site Lighting: The phasing timeline of work for Alternates 4 & 5 shall be as noted on drawing C0.4 for Phase IIIB from January 2018 – Summer 2018.
- ADD 4-041 Drawing L2.1 – Hardscape Plan 2
CLARIFICATION: 10' x 15' Storage units will be accepted in lieu of 12' x 15' Storage units.
- ADD 4-042 Drawing L2.2 – Hardscape Plan 3
CLARIFICATION: 10' x 15' Storage units will be accepted in lieu of 12' x 15' Storage units.
CLARIFICATION: 10' x 20' Storage units will be accepted in lieu of 12' x 20' Storage units.
- ADD 4-043 Drawing L3.0 – Landscape Details Plan No. 1
Detail – Entrance Sign: Elevation; CLARIFICATION: Section 10 14 00 is responsible for the 3' x 8' x 1-1/2" HDU Sign Face with carved and painted text as well as the Electronic Message board including mounting hardware as noted in the Project Manual.
- ADD 4-044 Drawing L3.6 – Landscape Details Plan No. 7
Detail 1 / Varsity Baseball Field: Field B:
REMOVE: "11 69 00" and REPLACE with "11 68 00" on fence call out, per sketch SKL-004 and SKL-005

REVISED all 4' black vinyl chainlink fence with protective guard, 8' black vinyl chain link fence with protective guard, and 12' black vinyl chain link fence along the first base foul line and the third base foul line of the varsity baseball field to be part of the base bid as indicated on SKL-009.

CLARIFICATION: 10' x 15' Storage units will be accepted in lieu of 12' x 15' Storage units.
- ADD 4-045 Drawing L3.7 – Landscape Details Plan No. 8
CLARIFICATION: The JV Baseball field does not receive dugouts. The JV baseball field has two (2) benches, Type A, on both the first base line and third base line as indicated on drawing.

Detail 1 / Varsity Softball Field: Field C; REMOVE "11 69 00" and REPLACE with "11 68 00" on fence call out, per sketch SKL-007 and SKL-008.

REMOVE: "MOBIL ATHLETICS STORAGE UNIT (1) ON CONCRETE PAD SEE SPECIFICATIONS" and REPLACE with "12'x15' STORAGE UNIT (1), REFER TO CIVIL ENGINEERING PLANS AND SPECIFICATIONS" as indicated on SKL-007.

REMOVE: "MOBIL ATHLETICS STORAGE UNITS (2) ON CONCRETE PAD SEE SPECIFICATIONS" and REPLACE with "12'x15' STORAGE UNITS (2), REFER TO CIVIL ENGINEERING PLANS AND SPECIFICATIONS" as indicated on SKL-008.

REVISED all 4' black vinyl chain link fence with protective guard, 8' black vinyl chain link fence with protective guard, and 12' black vinyl chain link fence along the first base foul line and the third base foul line of the varsity softball field shall be part of the base bid as indicated on SKL-009.

REVISED all 8' black vinyl chain link fence with protective guard and 12' black vinyl chain link fence along the first base foul line and third base foul line of the JV baseball field shall be part of the base bid as indicated on SKL-009.

REMOVE text "12' SLIDING BLACK VINYL CHAIN LINK GATE" associated with the gate in the Northeast corner of the JV baseball field and REPLACE with "BLACK VINYL CHAIN LINK SLIDING GATE "TYPE A".

ADD 4-046

Drawing L3.8 – Landscape Details Plan No. 9

Drawing 4 / Bullpen Detail; CLARIFICATION: There is one bullpen at the varsity baseball field and one bullpen at the varsity softball field as indicated on sheets L3.6 & L3.7.

Drawing 7 / Softball Infield Layout; REVISE note "PRESS BOX FOR BALL FIELDS" to be "PRESS BOX FOR BALL FIELDS (VARSITY SOFTBALL ONLY)"

Drawing 8 / Baseball Infield Layout; REVISE note "PRESS BOX FOR BALL FIELDS" to be "PRESS BOX FOR BALL FIELDS (VARSITY BASEBALL ONLY)"

ADD 4-047

Drawing L3.10 – Landscape Details Plan No. 11

Drawing 5 / Play Areas; CLARIFICATION: The play equipment shown on the detail referenced is not the same play equipment shown to be salvaged on sheet C1.2. See specification 12 93 00, SITE FURNISHINGS, Article 2.3 for Play Equipment.

ADD 4-048

Drawing A7.32 – Casework Types Standard And Details

Casework Type B39: DELETE text note "LOCKABLE DRAWERS".

CLARIFICATION: ALL drawers and hinged doors on casework shall receive locks per spec section 12 30 00, Article 2.4, Paragraph D, subparagraph 1.

ADD 4-049

Drawing A7.32 – Casework Types Standard And Details

Detail 3 / ADA Sink Detail; CLARIFICATION: The Sink Detail shown is part of Section 12 30 00 – Casework as indicated by the keynotes.

ADD 4-050

Drawing A9.11 – Corridor Interior Elevations

Drawing 10 / Plan Detail & Drawing 11 / Section Detail; CLARIFICATION: keynote 06 20 00.53 is correct, this boxed bump-out is painted 3/4 inch MDF.

ADD 4-051

Drawing A9.35 – Art & Ceramics classroom and Graphic Arts Studio Plans

Drawing 9 / Equipment and Sink Schedules; CLARIFICATION: Refer to "Stainless Steel Top Assembly w/ Integral Sink" notes for size of stainless sink required for the Art Classrooms.

ADD 4-052

Drawing A9.42 – Automotive / Collision Shop Elevations

Drawing 7 / Corrugated Metal Panel Profile; INSERT keynote "05 51 00.21" BELOW keynote "09 22 16.03".

ADD 4-053

Drawing A9.42 – Automotive / Collision Shop Elevations

Drawing 7 / Corrugated Metal Panel Profile; INSERT text "OR RAIL POSTS" AFTER the words "TO METAL STUDS"

ADD 4-054

Drawing A9.43 – Automotive / Collision Shop Elevations

Drawing 14 / Section Detail; INSERT text "AND FASTENING DETAIL" AFTER the words "FOR PROFILE"

ADD 4-055

Drawing A9.74 – Nurse Office Suite

Detail 1 / Nurse Office Suite Enlarged Plan; REMOVE detail callout "1/A9.82" located by gridline 13.7 and REPLACE with detail callout "1/A9.75".


- ADD 4-056 Drawing A9.75 – Nurse Office Suite Details
Detail 2, 3, 4, 5 & 6 / Reception Desk Enlarged Elevation; INSERT text “SIM” to section detail callouts “4/A9.73” and “5/A9.73” at all locations.
- CLARIFICATION: Sections referenced on A9.73 indicate Hardwood Trim at the top of the partial height wall. The partial height walls in the Nurse’s suite shall receive Solid Surfacing material as indicated by keynote 06 55 00.01 on the Reception Desk Enlarged Elevations.
- ADD 4-057 Drawing A9.50 – Early Education Care & Shop Plan & Elevations
Drawing 1 / Early Education Enlarged Plan; CLARIFICATION: The Toaster and Microwave shown by gridline 20 are for coordination purposes only. The actual equipment will be supplied under FF&E.
- ADD 4-058 Drawing A10.12 – Media Center Interior Elevations
Drawing 4 / Media Center Interior Elevation; CLARIFICATION: Keynote 06 20 00.53 is correct for the sloped area above Office 200B and Workroom 200C. Finish Carpentry to furnish and install material as shown on contract documents.
- ADD 4-059 Drawing A10.21 – Auditorium Enlarged Plan – Lower
CLARIFICATION: Keynote “06 20 00.59” located in Corridor C108 is for “Through Wall Depository”, section 06 20 00, Article 2.7.
- ADD 4-060 Drawing A10.32 – Gymnasium Interior Elevations
Detail 3 / Balcony Interior Elevations; REMOVE soffit detail callout “14&15/A10.31” by gridline UU.8 and by gridline TT.2 and REPLACE with soffit detail callout “10 & 11/A2.52” at both locations.
- ADD 4-061 Drawing A12.11 – Sign Details and Elevations
Detail 5 / Sign Type YI: Exterior Metal Fabric Etching; CLARIFICATION: Graphic shown is to establish a size for the etching. The actual etching is to be provided by section 05 00 01 – Miscellaneous and Ornamental Iron as noted throughout the Project Manual and by keynote 05 50 00.59 – STAINLESS STEEL FABRIC – ETCHED WITH GRAPHIC.
- ADD 4-062 Drawing A12.12 – Sign Details and Elevations
Detail 3 / Basketball Court Graphic Layout; CLARIFICATION: The layout shown is for Gymnasium #1 – 171A. Gymnasium #2 – 172A shall receive court lines and Basketball Center Court Graphic as shown in Detail 1 on A12.12.

End of Addendum 4

DRAWN BY:	AJE
SCALE:	1"=30'
JOB NO.:	1308.00
DATE:	06/22/2015
REF DWG:	L3.6

PLYMOUTH SOUTH HIGH SCHOOL
Plymouth, MA

526 Boston Post Road
Wayland, MA 01778
TEL: 508.358.0790
FAX: 508.358.0791

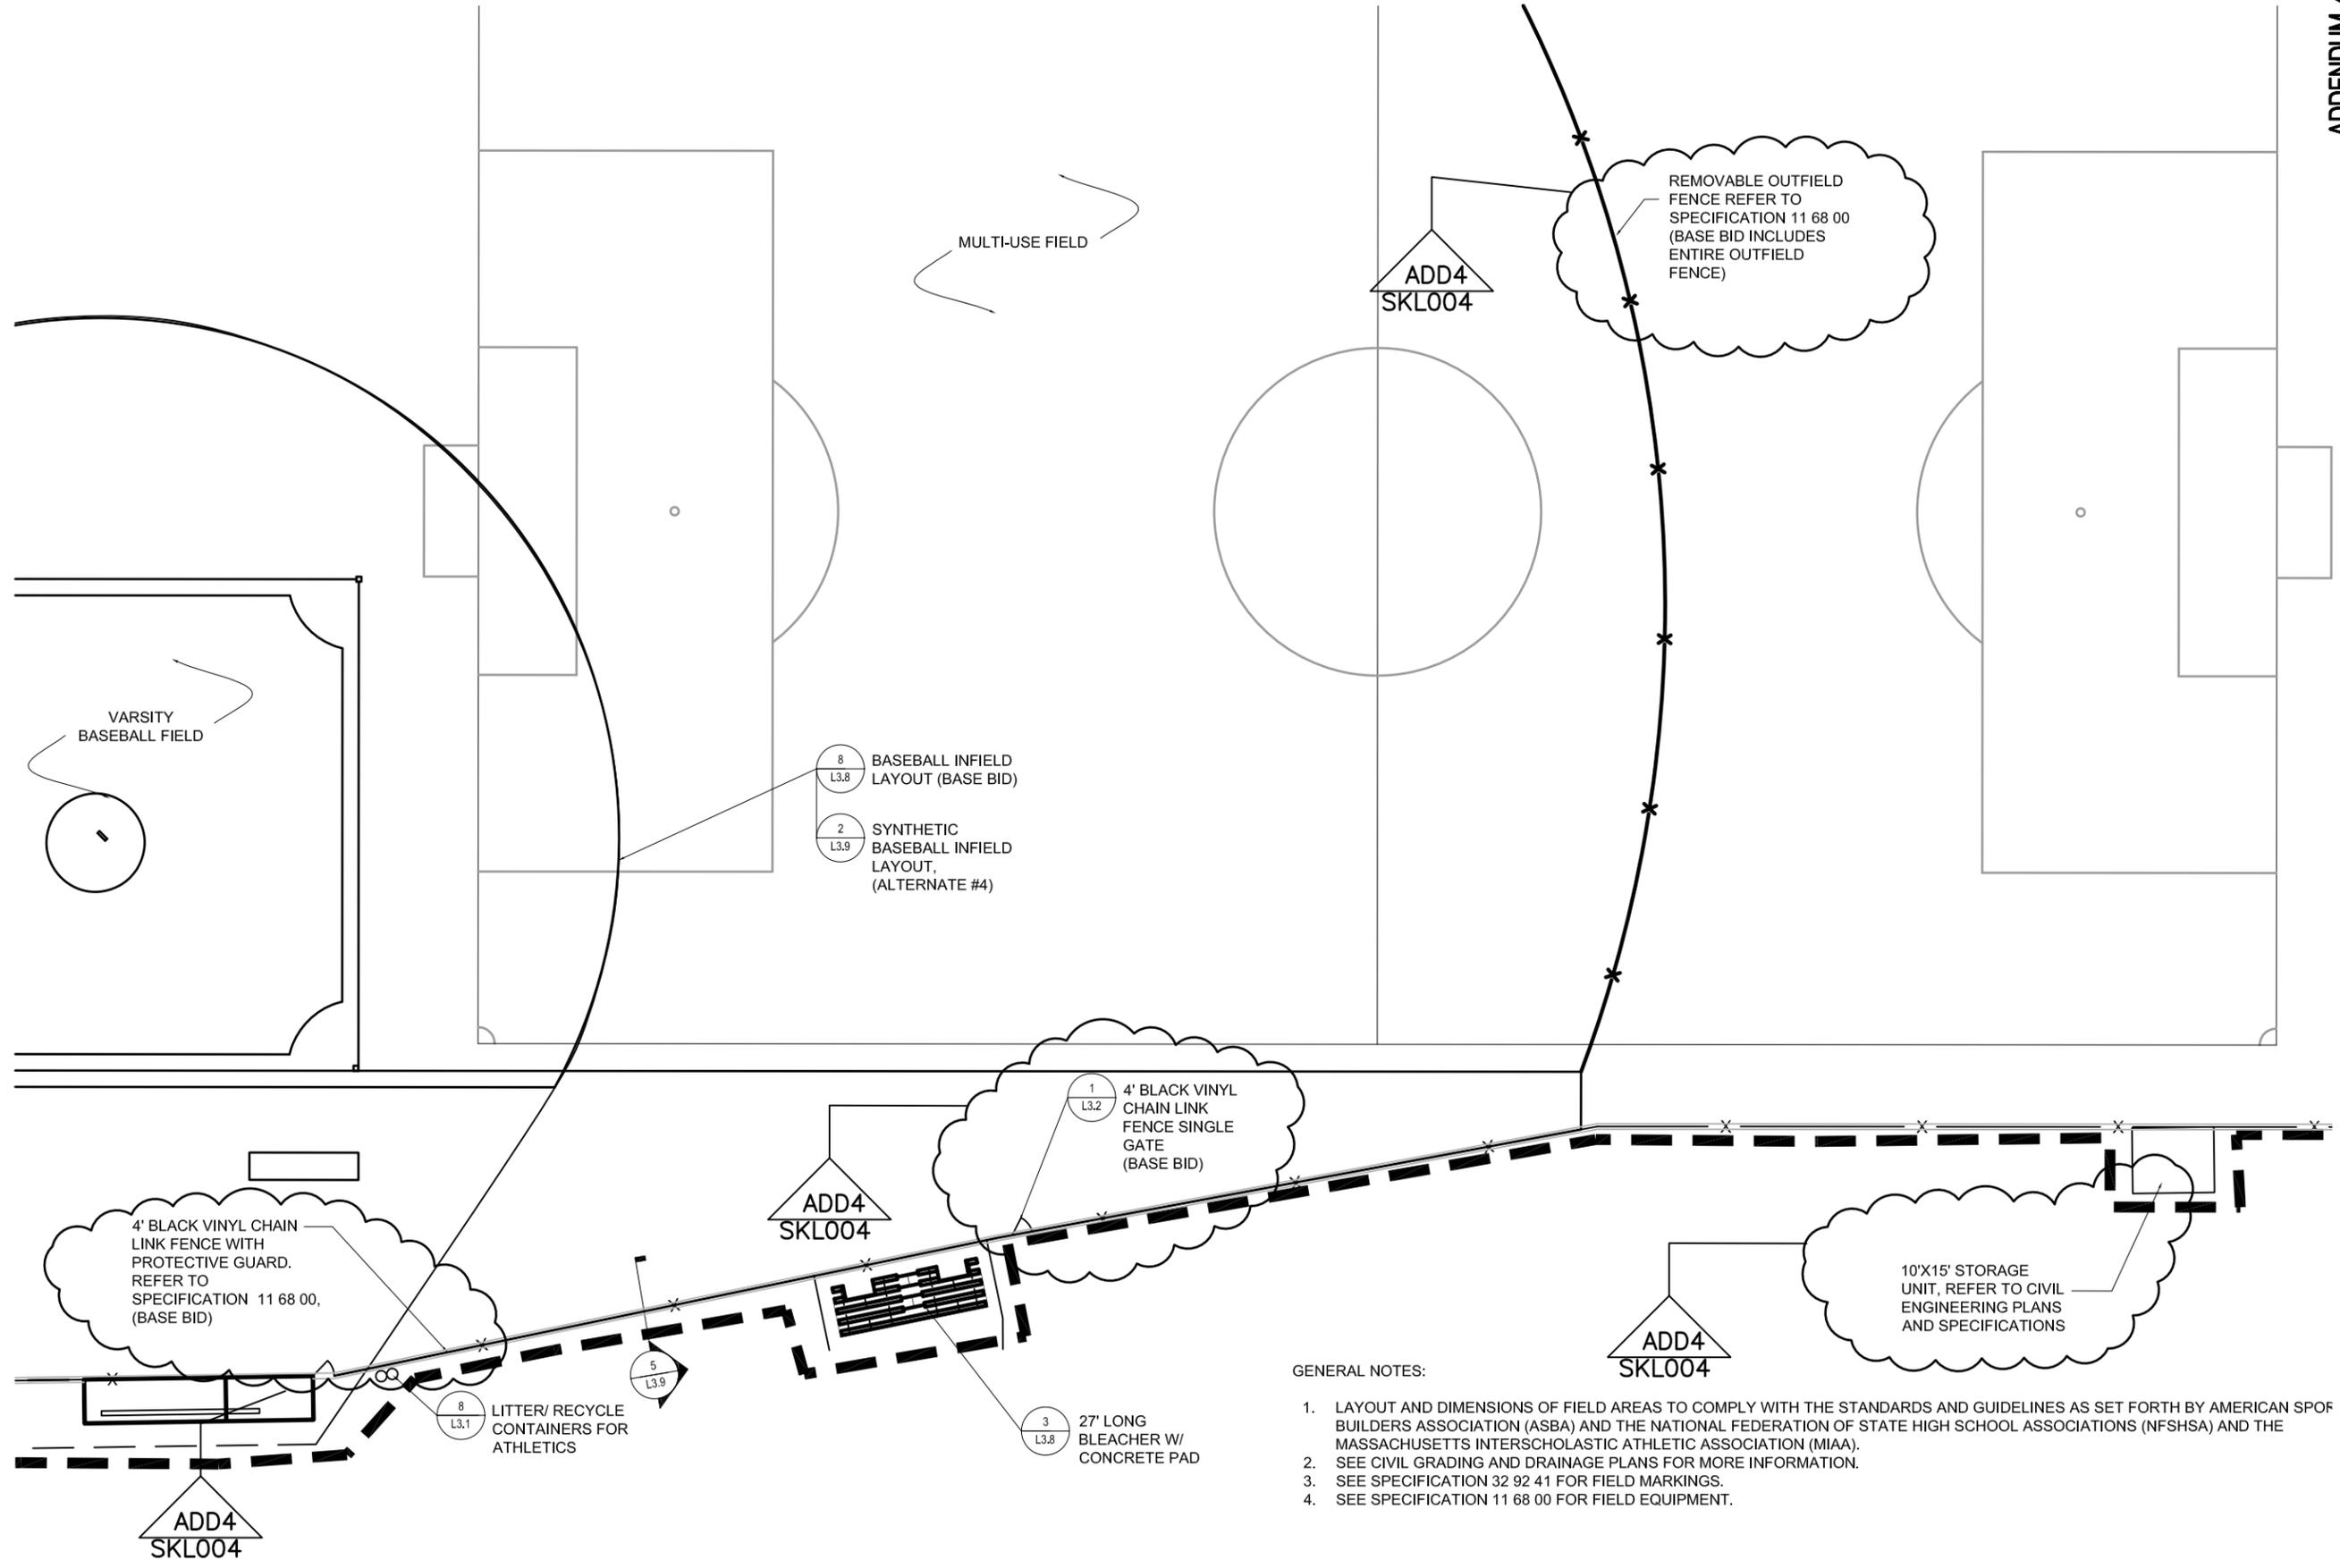


GENERAL NOTES:

1. LAYOUT AND DIMENSIONS OF FIELD AREAS TO COMPLY WITH THE STANDARDS AND GUIDELINES AS SET FORTH BY AMERICAN SPORT BUILDERS ASSOCIATION (ASBA) AND THE NATIONAL FEDERATION OF STATE HIGH SCHOOL ASSOCIATIONS (NFSHA) AND THE MASSACHUSETTS INTERSCHOLASTIC ATHLETIC ASSOCIATION (MIAA).
2. SEE CIVIL GRADING AND DRAINAGE PLANS FOR MORE INFORMATION.
3. SEE SPECIFICATION 32 92 41 FOR FIELD MARKINGS.
4. SEE SPECIFICATION 11 68 00 FOR FIELD EQUIPMENT.

DRAWN BY:	AJE
SCALE:	1"=30'
JOB NO.:	1308.00
DATE:	06/22/2015
REF DWG:	L3.6

PLYMOUTH SOUTH HIGH SCHOOL
Plymouth, MA

526 Boston Post Road
Wayland, MA 01778
TEL: 508.358.0790
FAX: 508.358.0791

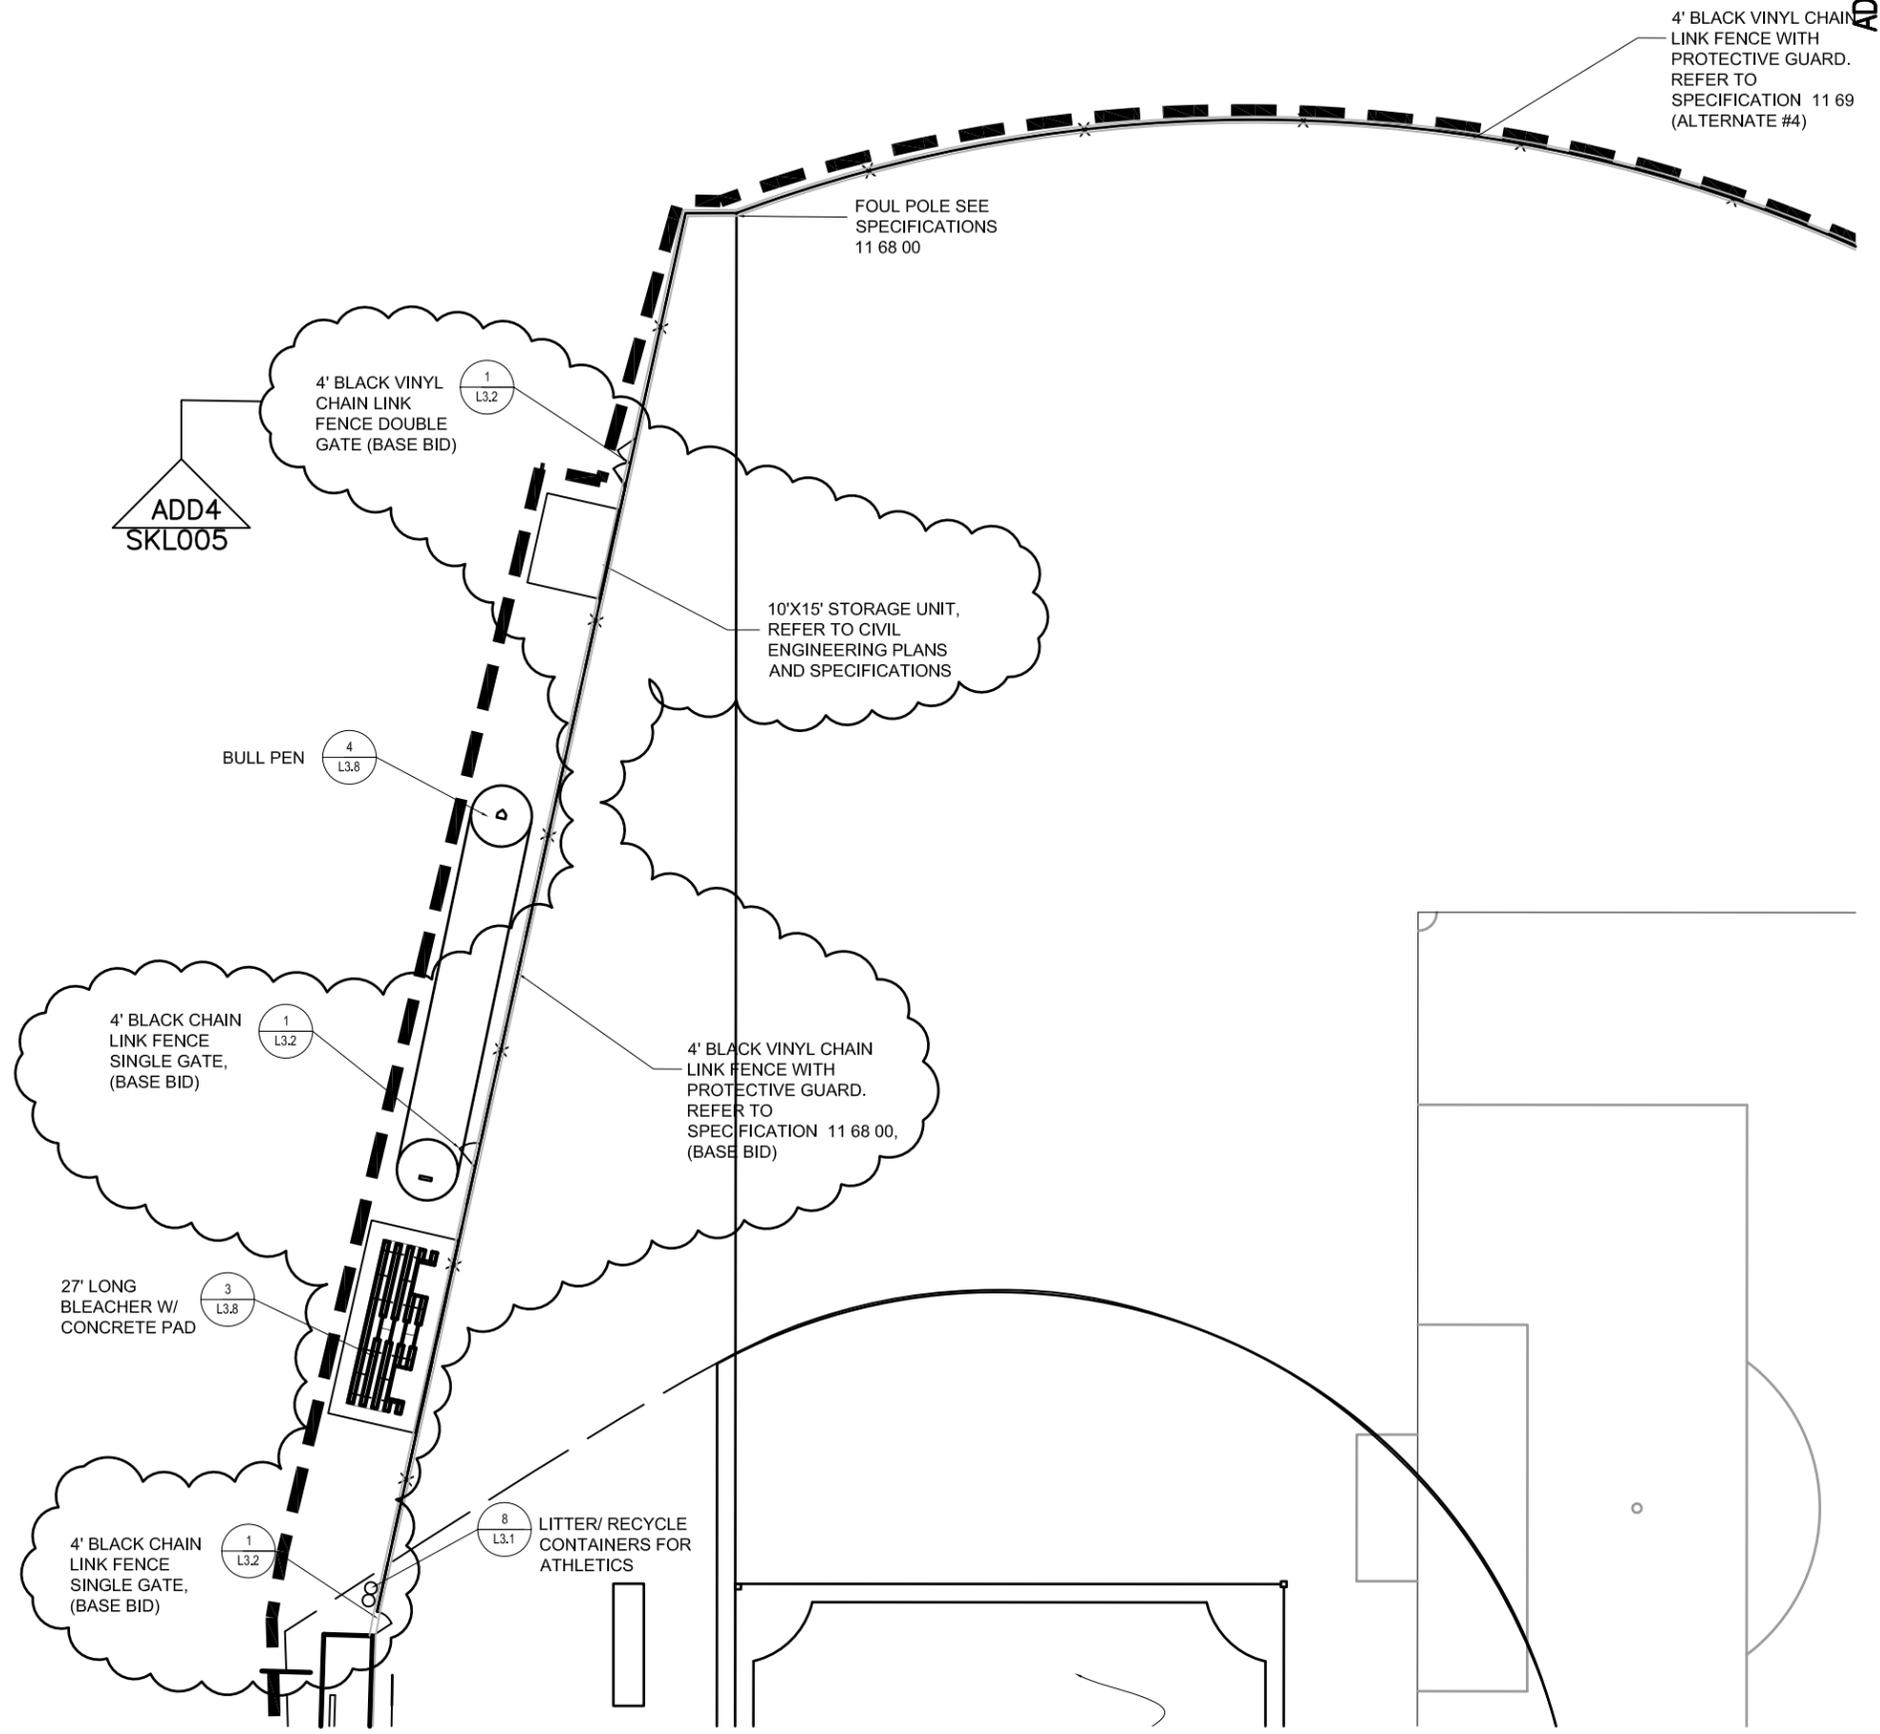

ADD4
SKL005

4' BLACK VINYL CHAIN LINK FENCE DOUBLE GATE (BASE BID)

1
L3.2

FOUL POLE SEE SPECIFICATIONS
11 68 00

10'X15' STORAGE UNIT, REFER TO CIVIL ENGINEERING PLANS AND SPECIFICATIONS

BULL PEN

4
L3.8

4' BLACK CHAIN LINK FENCE SINGLE GATE, (BASE BID)

1
L3.2

4' BLACK VINYL CHAIN LINK FENCE WITH PROTECTIVE GUARD. REFER TO SPECIFICATION 11 68 00, (BASE BID)

27' LONG BLEACHER W/ CONCRETE PAD

3
L3.8

4' BLACK CHAIN LINK FENCE SINGLE GATE, (BASE BID)


1
L3.2

8
L3.1 LITTER/ RECYCLE CONTAINERS FOR ATHLETICS

4' BLACK VINYL CHAIN LINK FENCE WITH PROTECTIVE GUARD. REFER TO SPECIFICATION 11 69 (ALTERNATE #4)

VARSITY BASEBALL FIELD: FIELD B

SCALE: 1"=20'

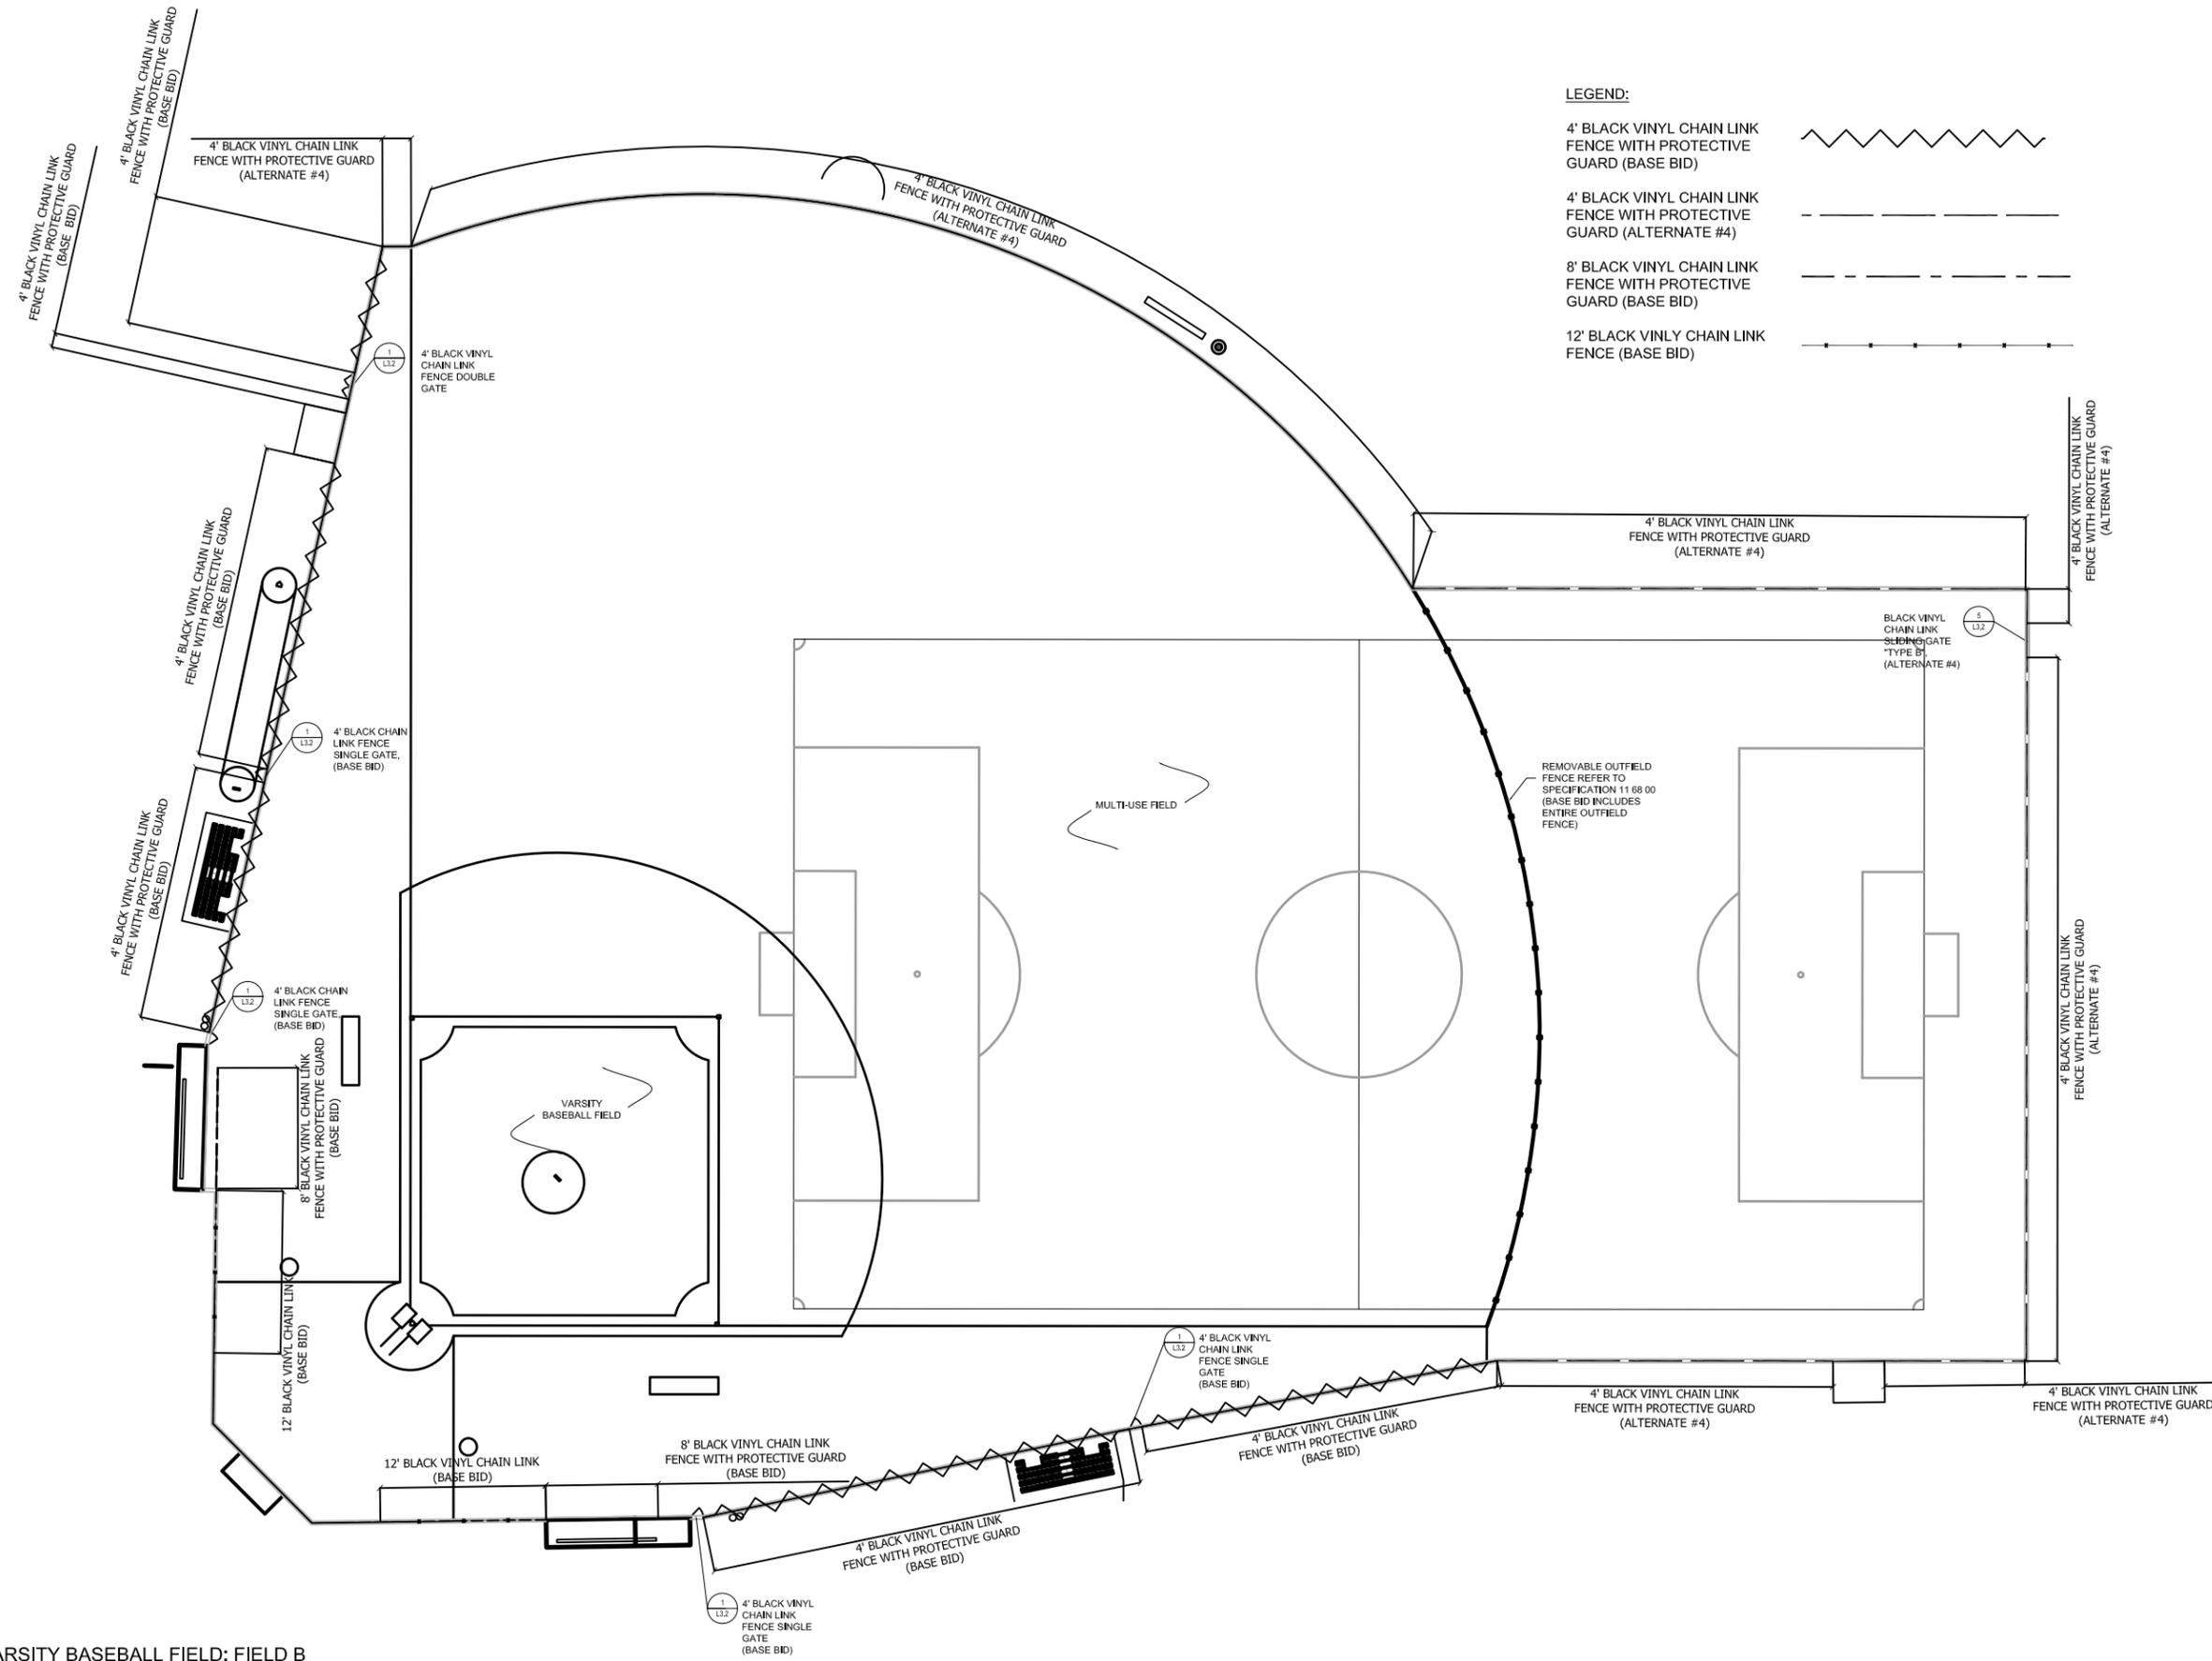

LEGEND:

4' BLACK VINYL CHAIN LINK FENCE WITH PROTECTIVE GUARD (BASE BID)	
4' BLACK VINYL CHAIN LINK FENCE WITH PROTECTIVE GUARD (ALTERNATE #4)	
8' BLACK VINYL CHAIN LINK FENCE WITH PROTECTIVE GUARD (BASE BID)	
12' BLACK VINYL CHAIN LINK FENCE (BASE BID)	

DRAWN BY:	AE
SCALE:	1"=20'
JOB NO.:	1308.00
DATE:	07/22/2015
REF DWG:	L38

PLYMOUTH SOUTH HIGH SCHOOL
Plymouth, MA


526 Boston Post Road
Wayland, MA 01778
TEL: 508.358.0790
FAX: 508.358.0791



DRAWN BY:	AJE
SCALE:	1"=30'
JOB NO.:	1308.00
DATE:	06/22/2015
REF DWG:	L3.7

PLYMOUTH SOUTH HIGH SCHOOL
Plymouth, MA


526 Boston Post Road
Wayland, MA 01778
TEL: 508.358.0790
FAX: 508.358.0791

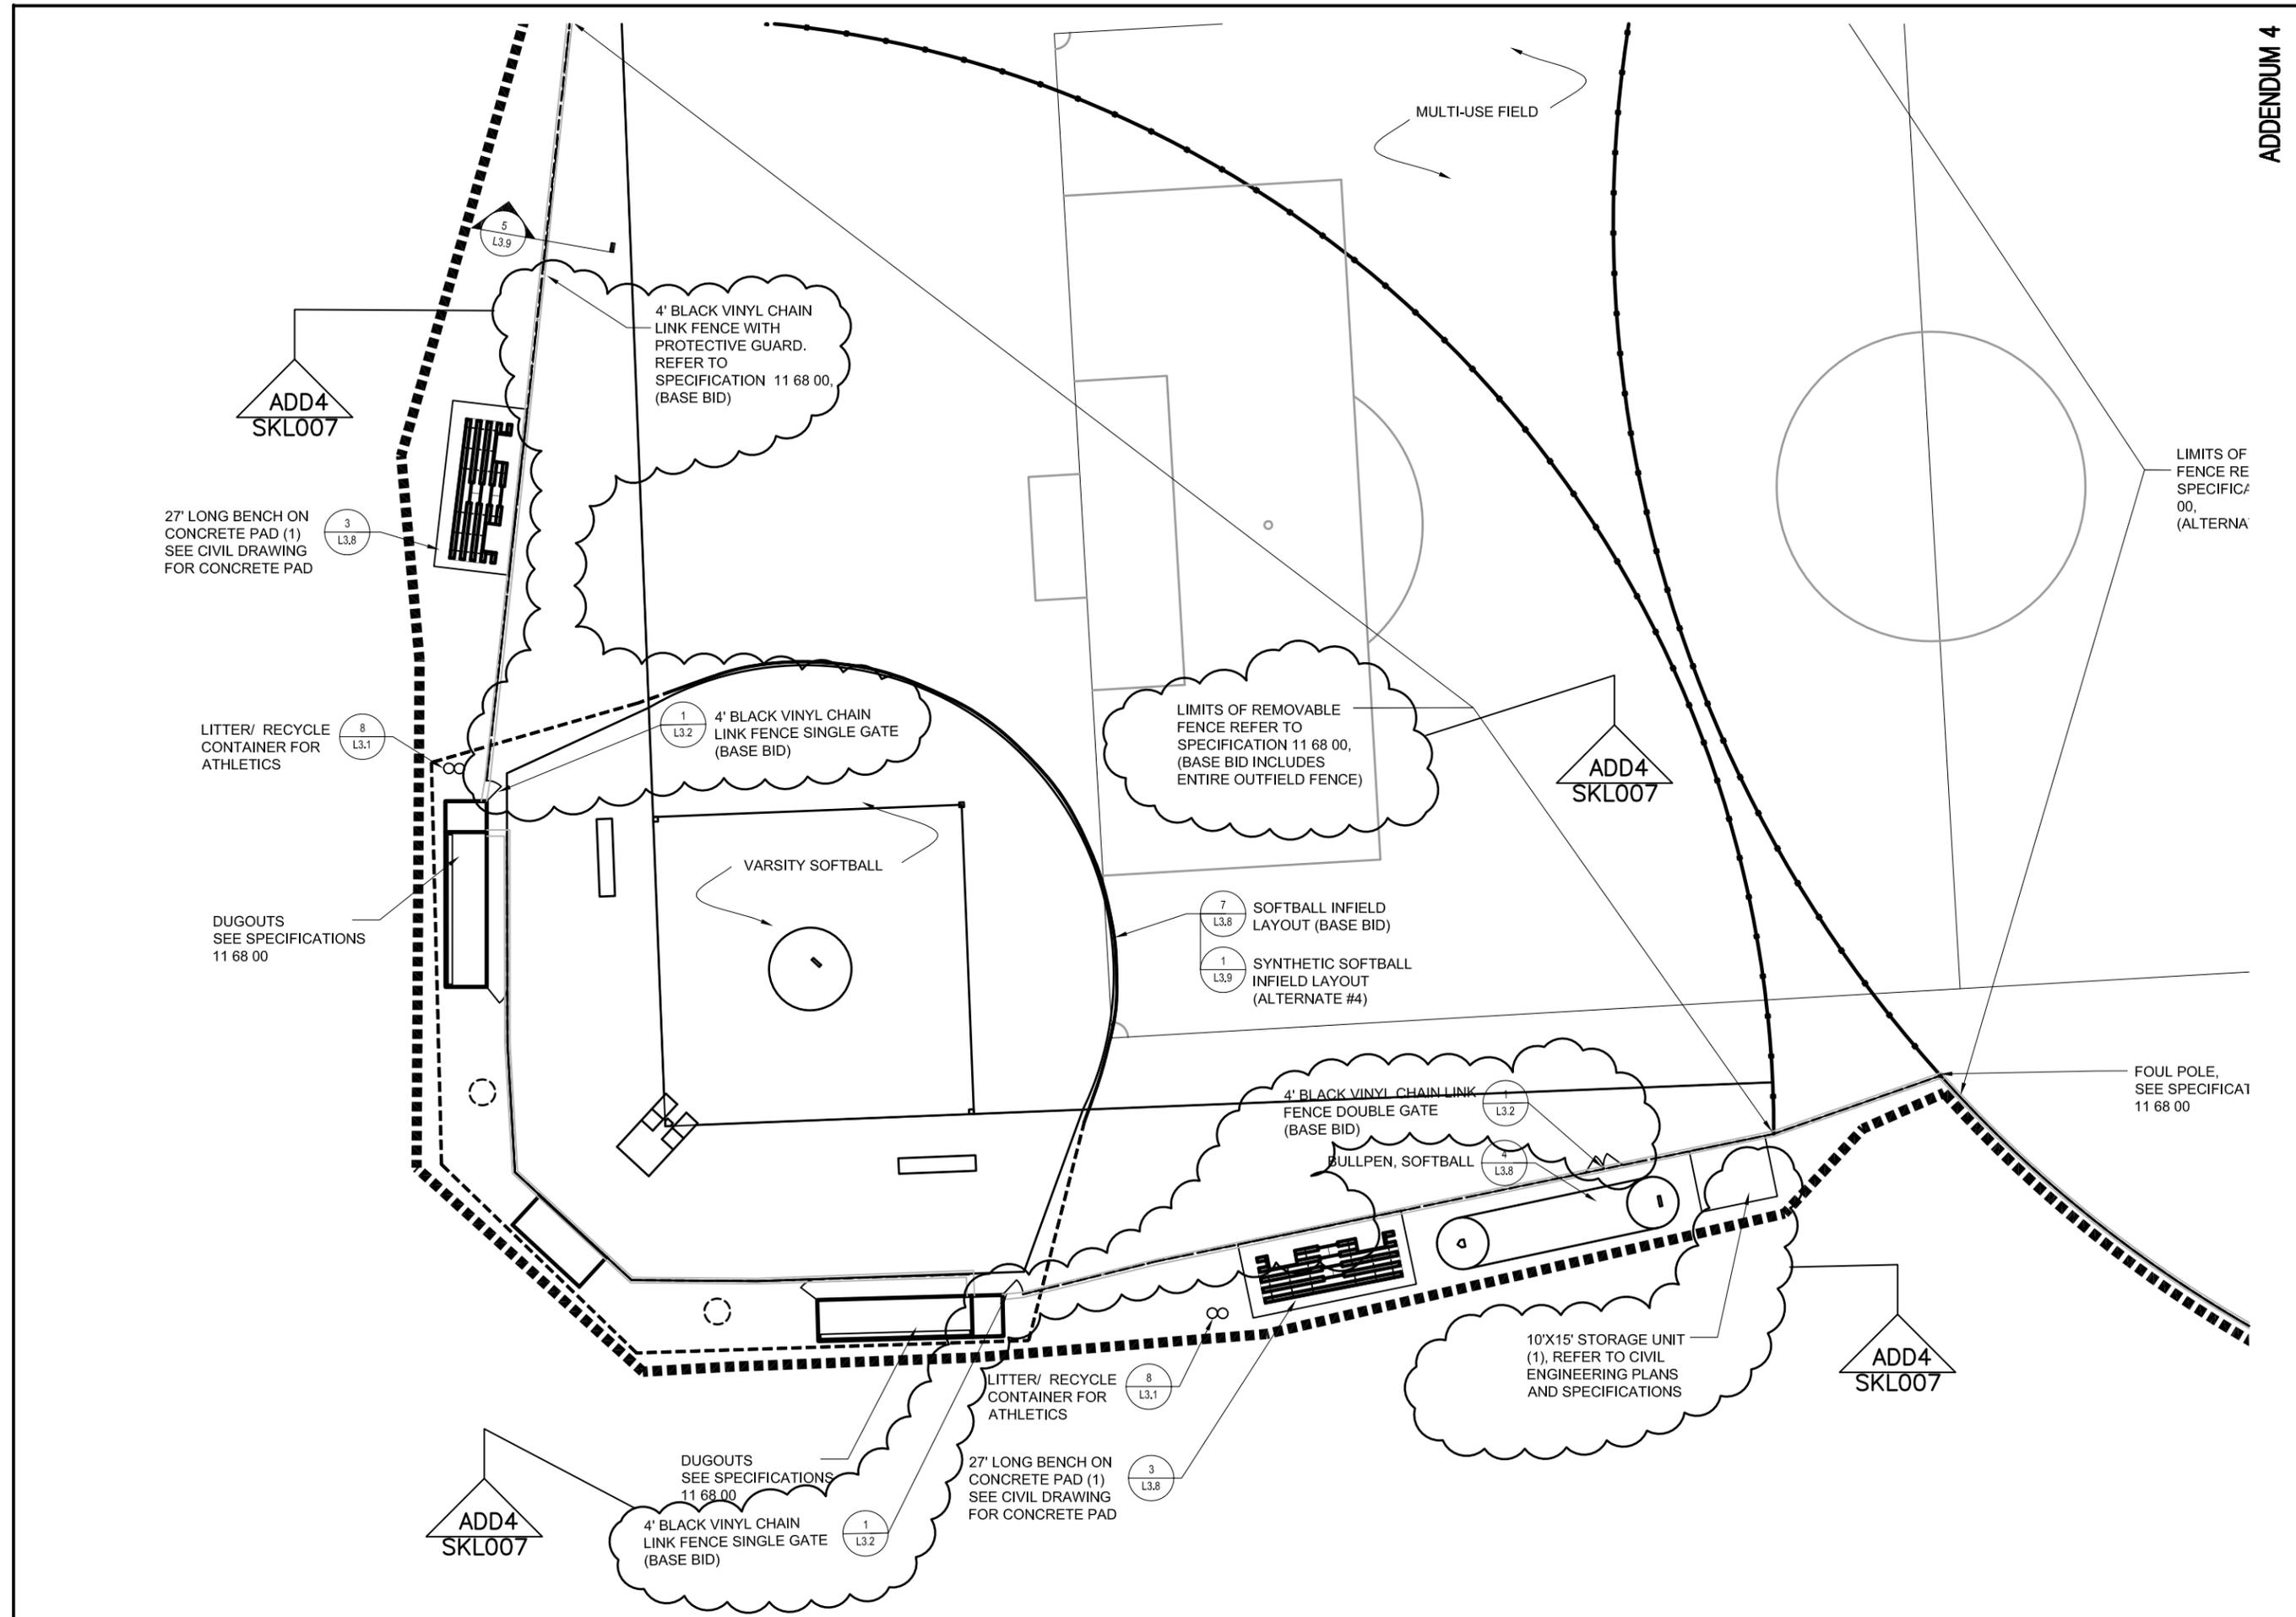

DRAWN BY:	AJE
SCALE:	T=30'
JOB NO.:	1308.00
DATE:	06/22/2015
REF DWG:	L3.7

PLYMOUTH SOUTH HIGH SCHOOL
Plymouth, MA

526 Boston Post Road
Wayland, MA 01778
TEL: 508.358.0790
FAX: 508.358.0791

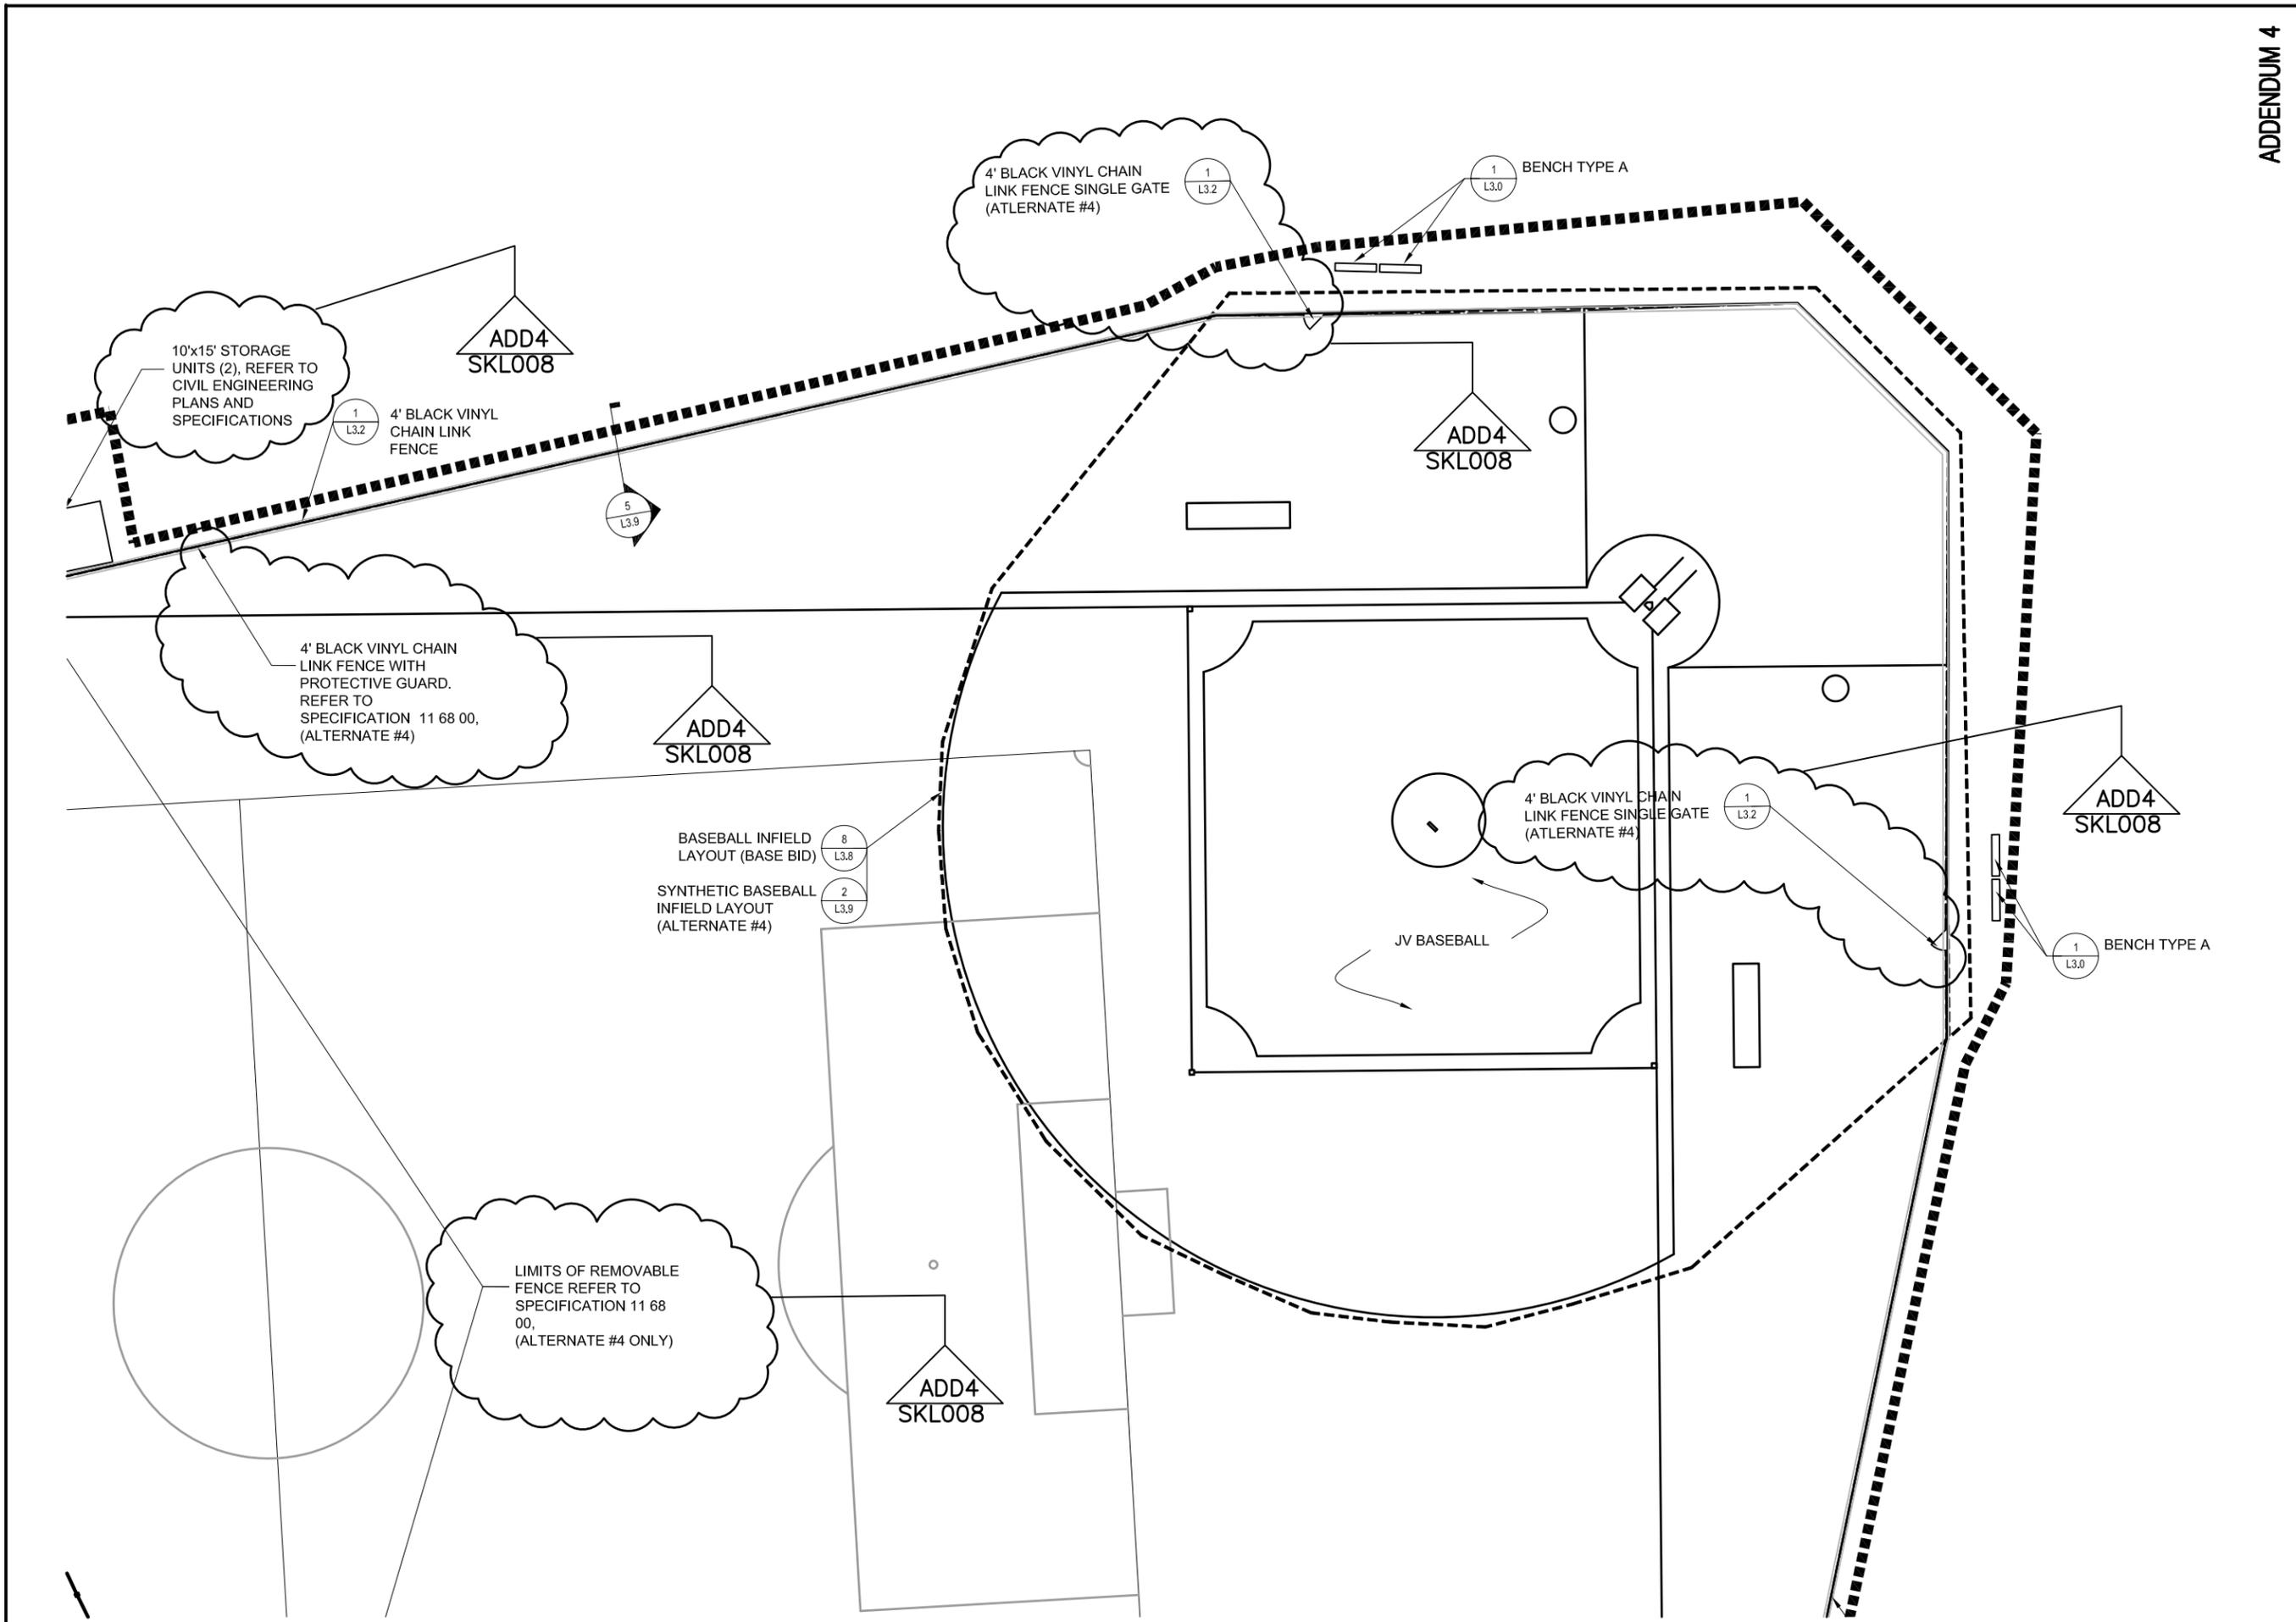

10'x15' STORAGE UNITS (2), REFER TO CIVIL ENGINEERING PLANS AND SPECIFICATIONS

1 L3.2
4' BLACK VINYL CHAIN LINK FENCE

ADD4 SKL008

4' BLACK VINYL CHAIN LINK FENCE WITH PROTECTIVE GUARD. REFER TO SPECIFICATION 11 68 00, (ALTERNATE #4)

ADD4 SKL008

8 L3.8
BASEBALL INFIELD LAYOUT (BASE BID)

2 L3.9
SYNTHETIC BASEBALL INFIELD LAYOUT (ALTERNATE #4)

LIMITS OF REMOVABLE FENCE REFER TO SPECIFICATION 11 68 00, (ALTERNATE #4 ONLY)

ADD4 SKL008

1 L3.2
4' BLACK VINYL CHAIN LINK FENCE SINGLE GATE (ATLERNATE #4)

1 L3.0
BENCH TYPE A

ADD4 SKL008

1 L3.2
4' BLACK VINYL CHAIN LINK FENCE SINGLE GATE (ATLERNATE #4)

JV BASEBALL

ADD4 SKL008


1 L3.0
BENCH TYPE A

DRAWN BY:	AJE
SCALE:	T-50
JOB NO.:	1308.00
DATE:	06/22/2015
REF DWG:	L37

PLYMOUTH SOUTH HIGH SCHOOL


Plymouth, MA

526 Boston Post Road
 Wayland, MA 01778
 TEL: 508.358.0790
 FAX: 508.358.0791

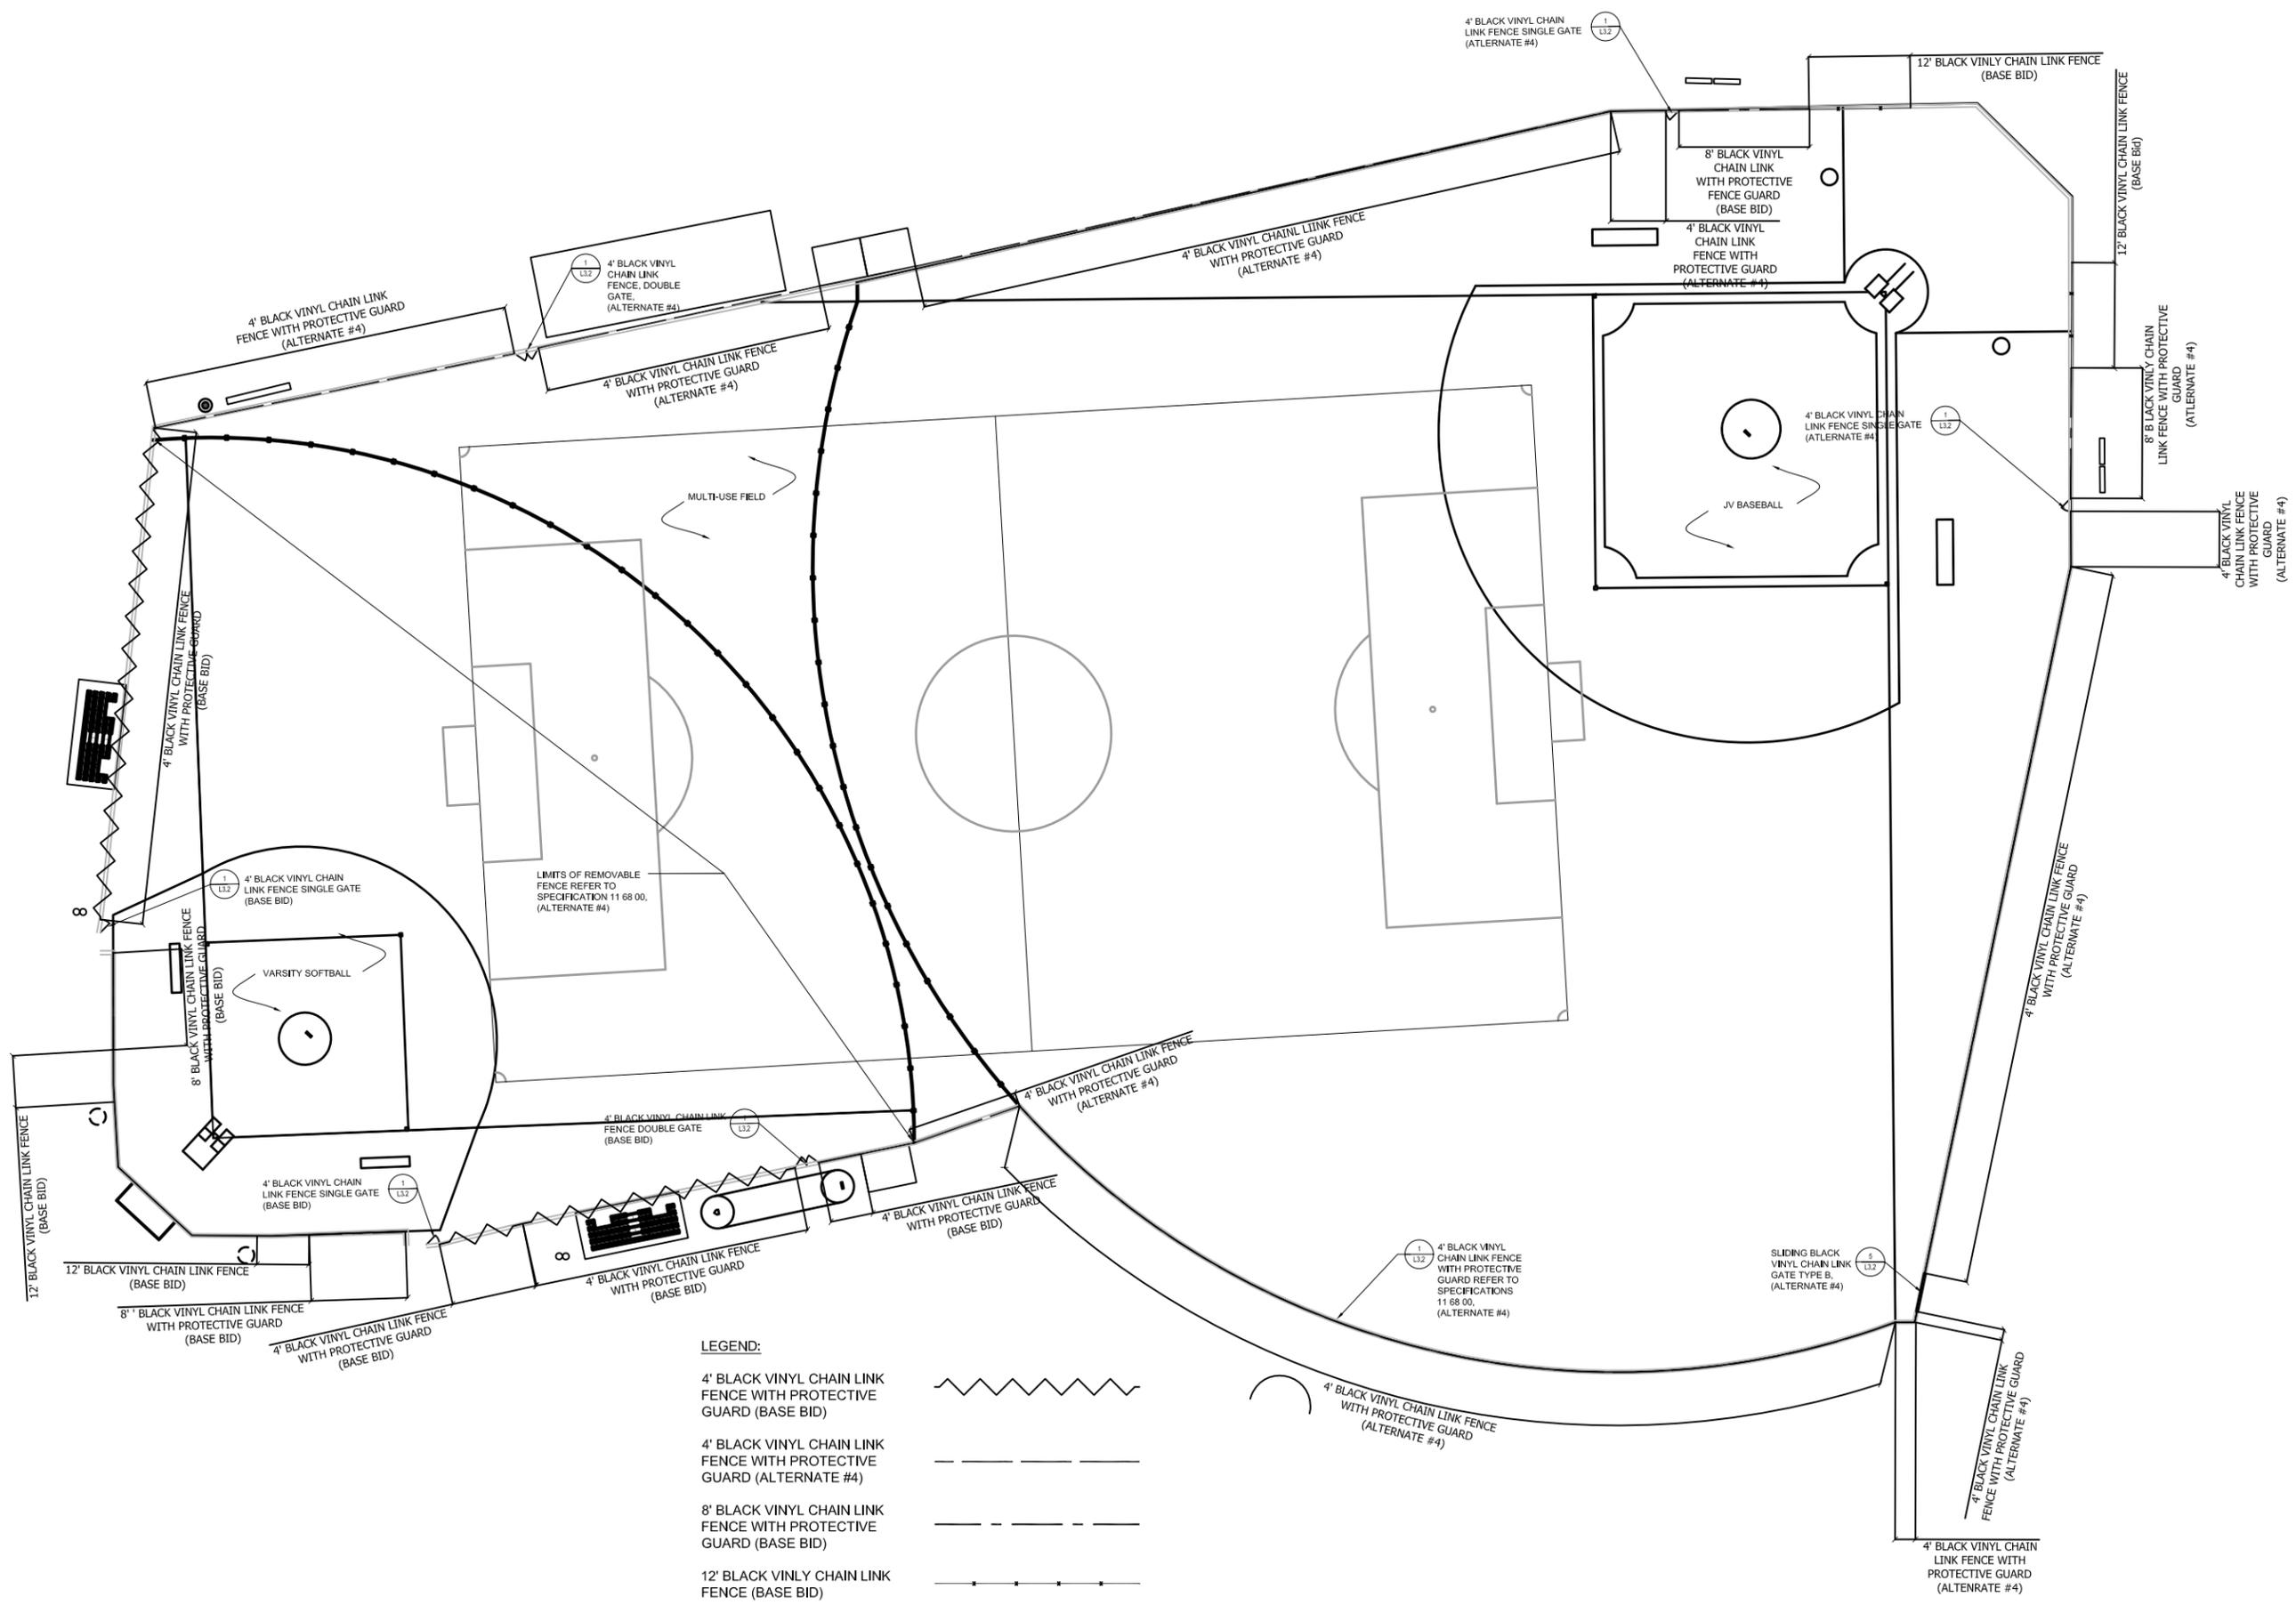

- LEGEND:**
- 4' BLACK VINYL CHAIN LINK FENCE WITH PROTECTIVE GUARD (BASE BID)
 - 4' BLACK VINYL CHAIN LINK FENCE WITH PROTECTIVE GUARD (ALTERNATE #4)
 - 8' BLACK VINYL CHAIN LINK FENCE WITH PROTECTIVE GUARD (BASE BID)
 - 12' BLACK VINYL CHAIN LINK FENCE (BASE BID)

VARSITY SOFTBALL FIELD: FIELD C
 SCALE: 1"=20'

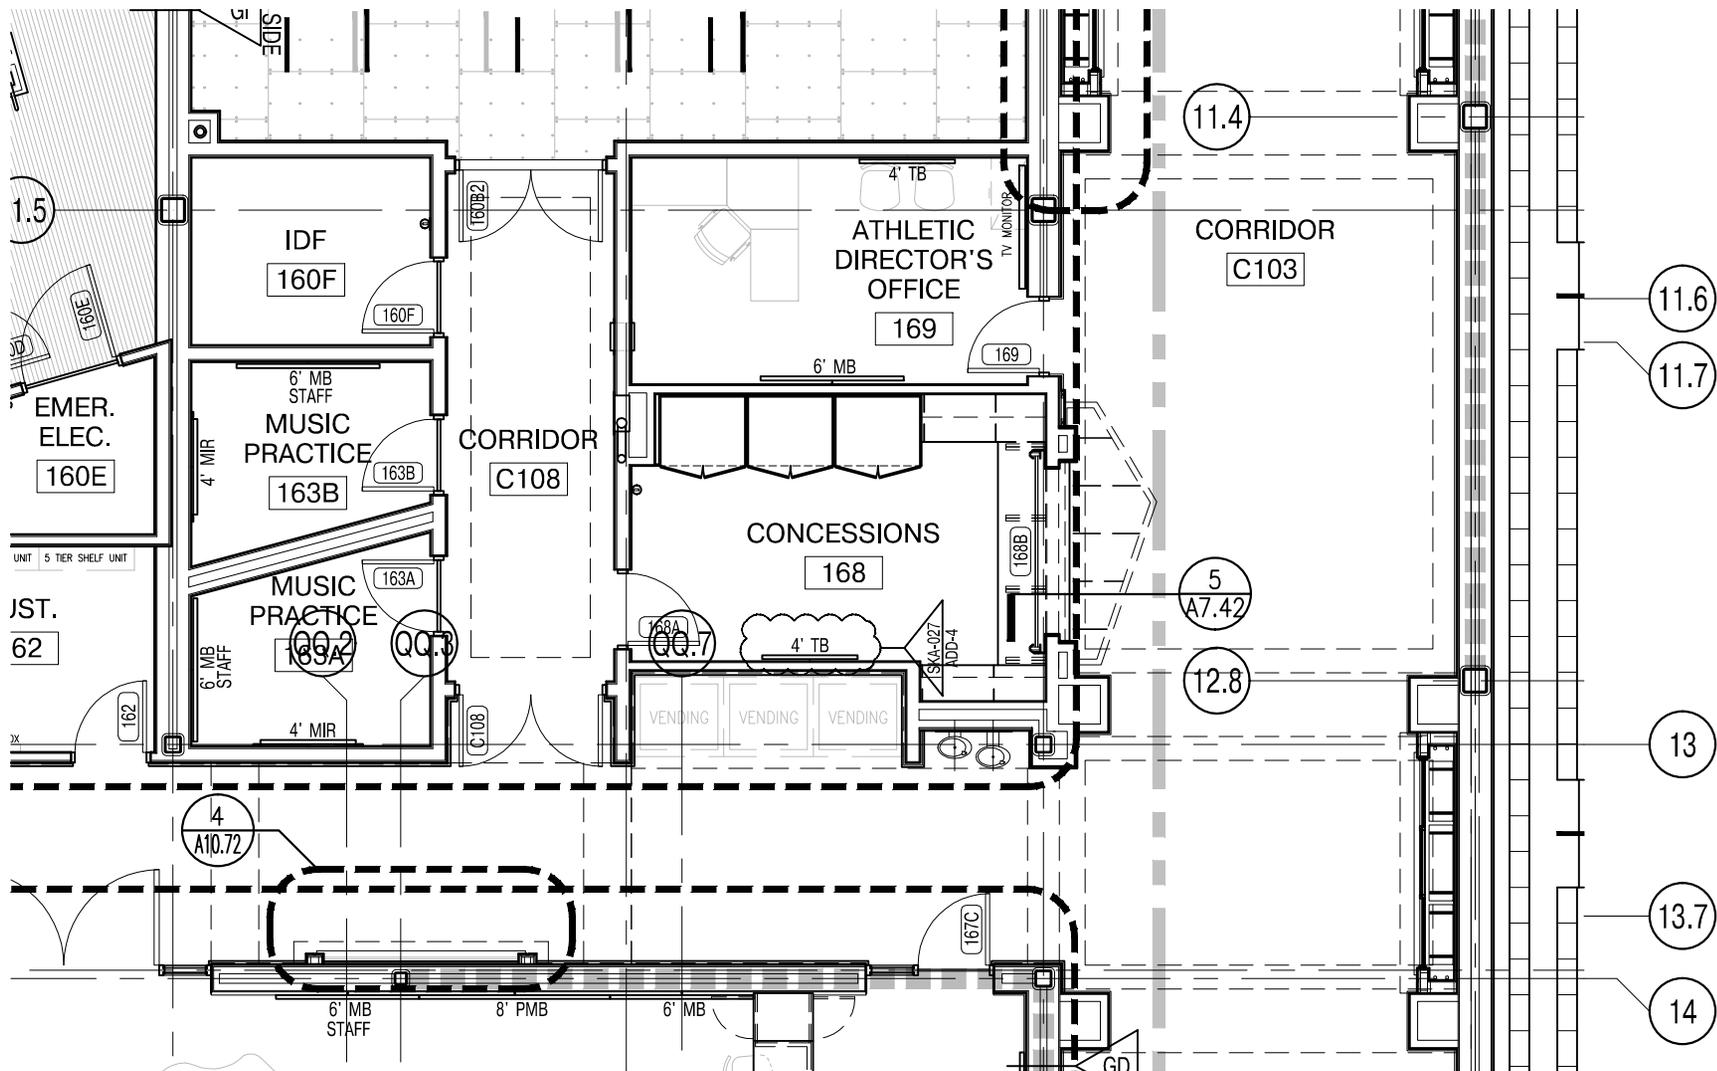

1 FIRST FLOOR PLAN - ZONE 5
 1/8" = 1'-0"


ADDENDUM 4



526 Boston Post Road
 Wayland, MA 01778
 TEL. 508.358.0790
 FAX. 508.358.0791

PLYMOUTH SOUTH HIGH SCHOOL
 Plymouth, MA

DRAWN BY:	JPT	SKA-027
SCALE:	1/8" = 1'-0"	
JOB NO:	1308.00	
DATE:	6/22/2015	
REF DWG:		A1.15

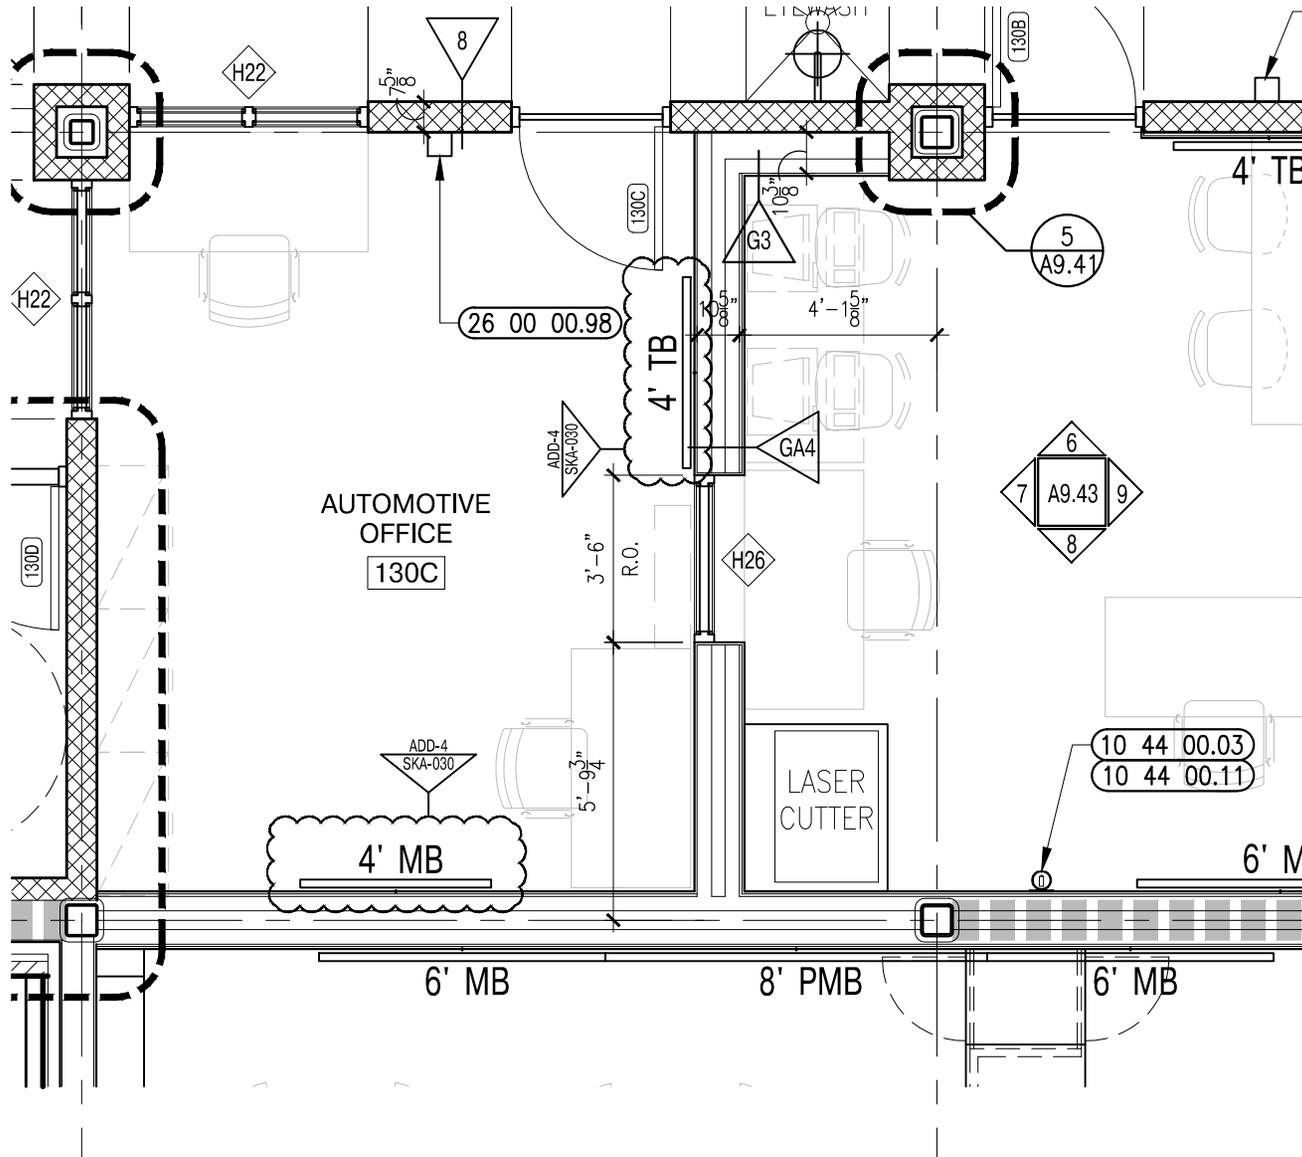

1 AUTOMOTIVE & COLLISION SHOP ENLARGED PLAN
 1/4" = 1'-0"

ADDENDUM 4




526 Boston Post Road
 Wayland, MA 01778
 TEL. 508.358.0790
 FAX. 508.358.0791

PLYMOUTH SOUTH HIGH SCHOOL
 Plymouth, MA

DRAWN BY: JPT
 SCALE: 1/4" = 1'-0"
 JOB NO: 1308.00
 DATE: 6/22/2015

SKA-030
 REF DWG: A9.41

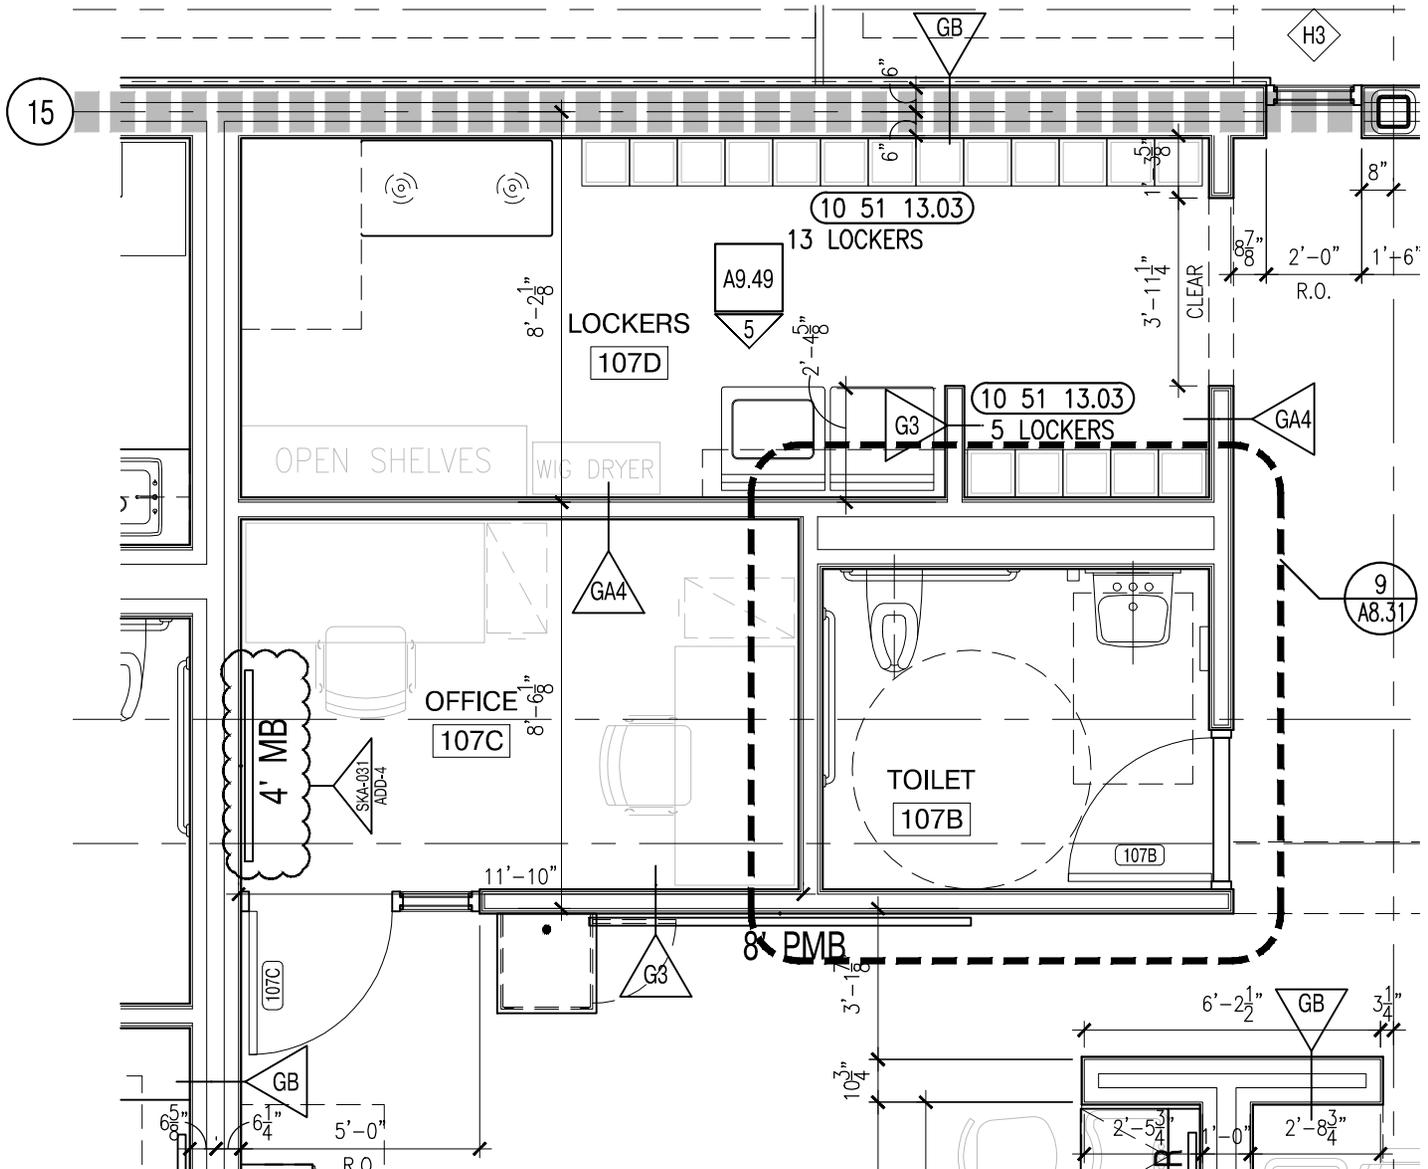

1 COSMETOLOGY ENLARGED PLAN
 1/4" = 1'-0"

ADDENDUM 4




526 Boston Post Road
 Wayland, MA 01778
 TEL. 508.358.0790
 FAX. 508.358.0791

PLYMOUTH SOUTH HIGH SCHOOL
 Plymouth, MA

DRAWN BY: JPT
 SCALE: 1/4" = 1'-0"
 JOB NO: 1308.00
 DATE: 6/22/2015

SKA-031
 REF DWG: A9.48

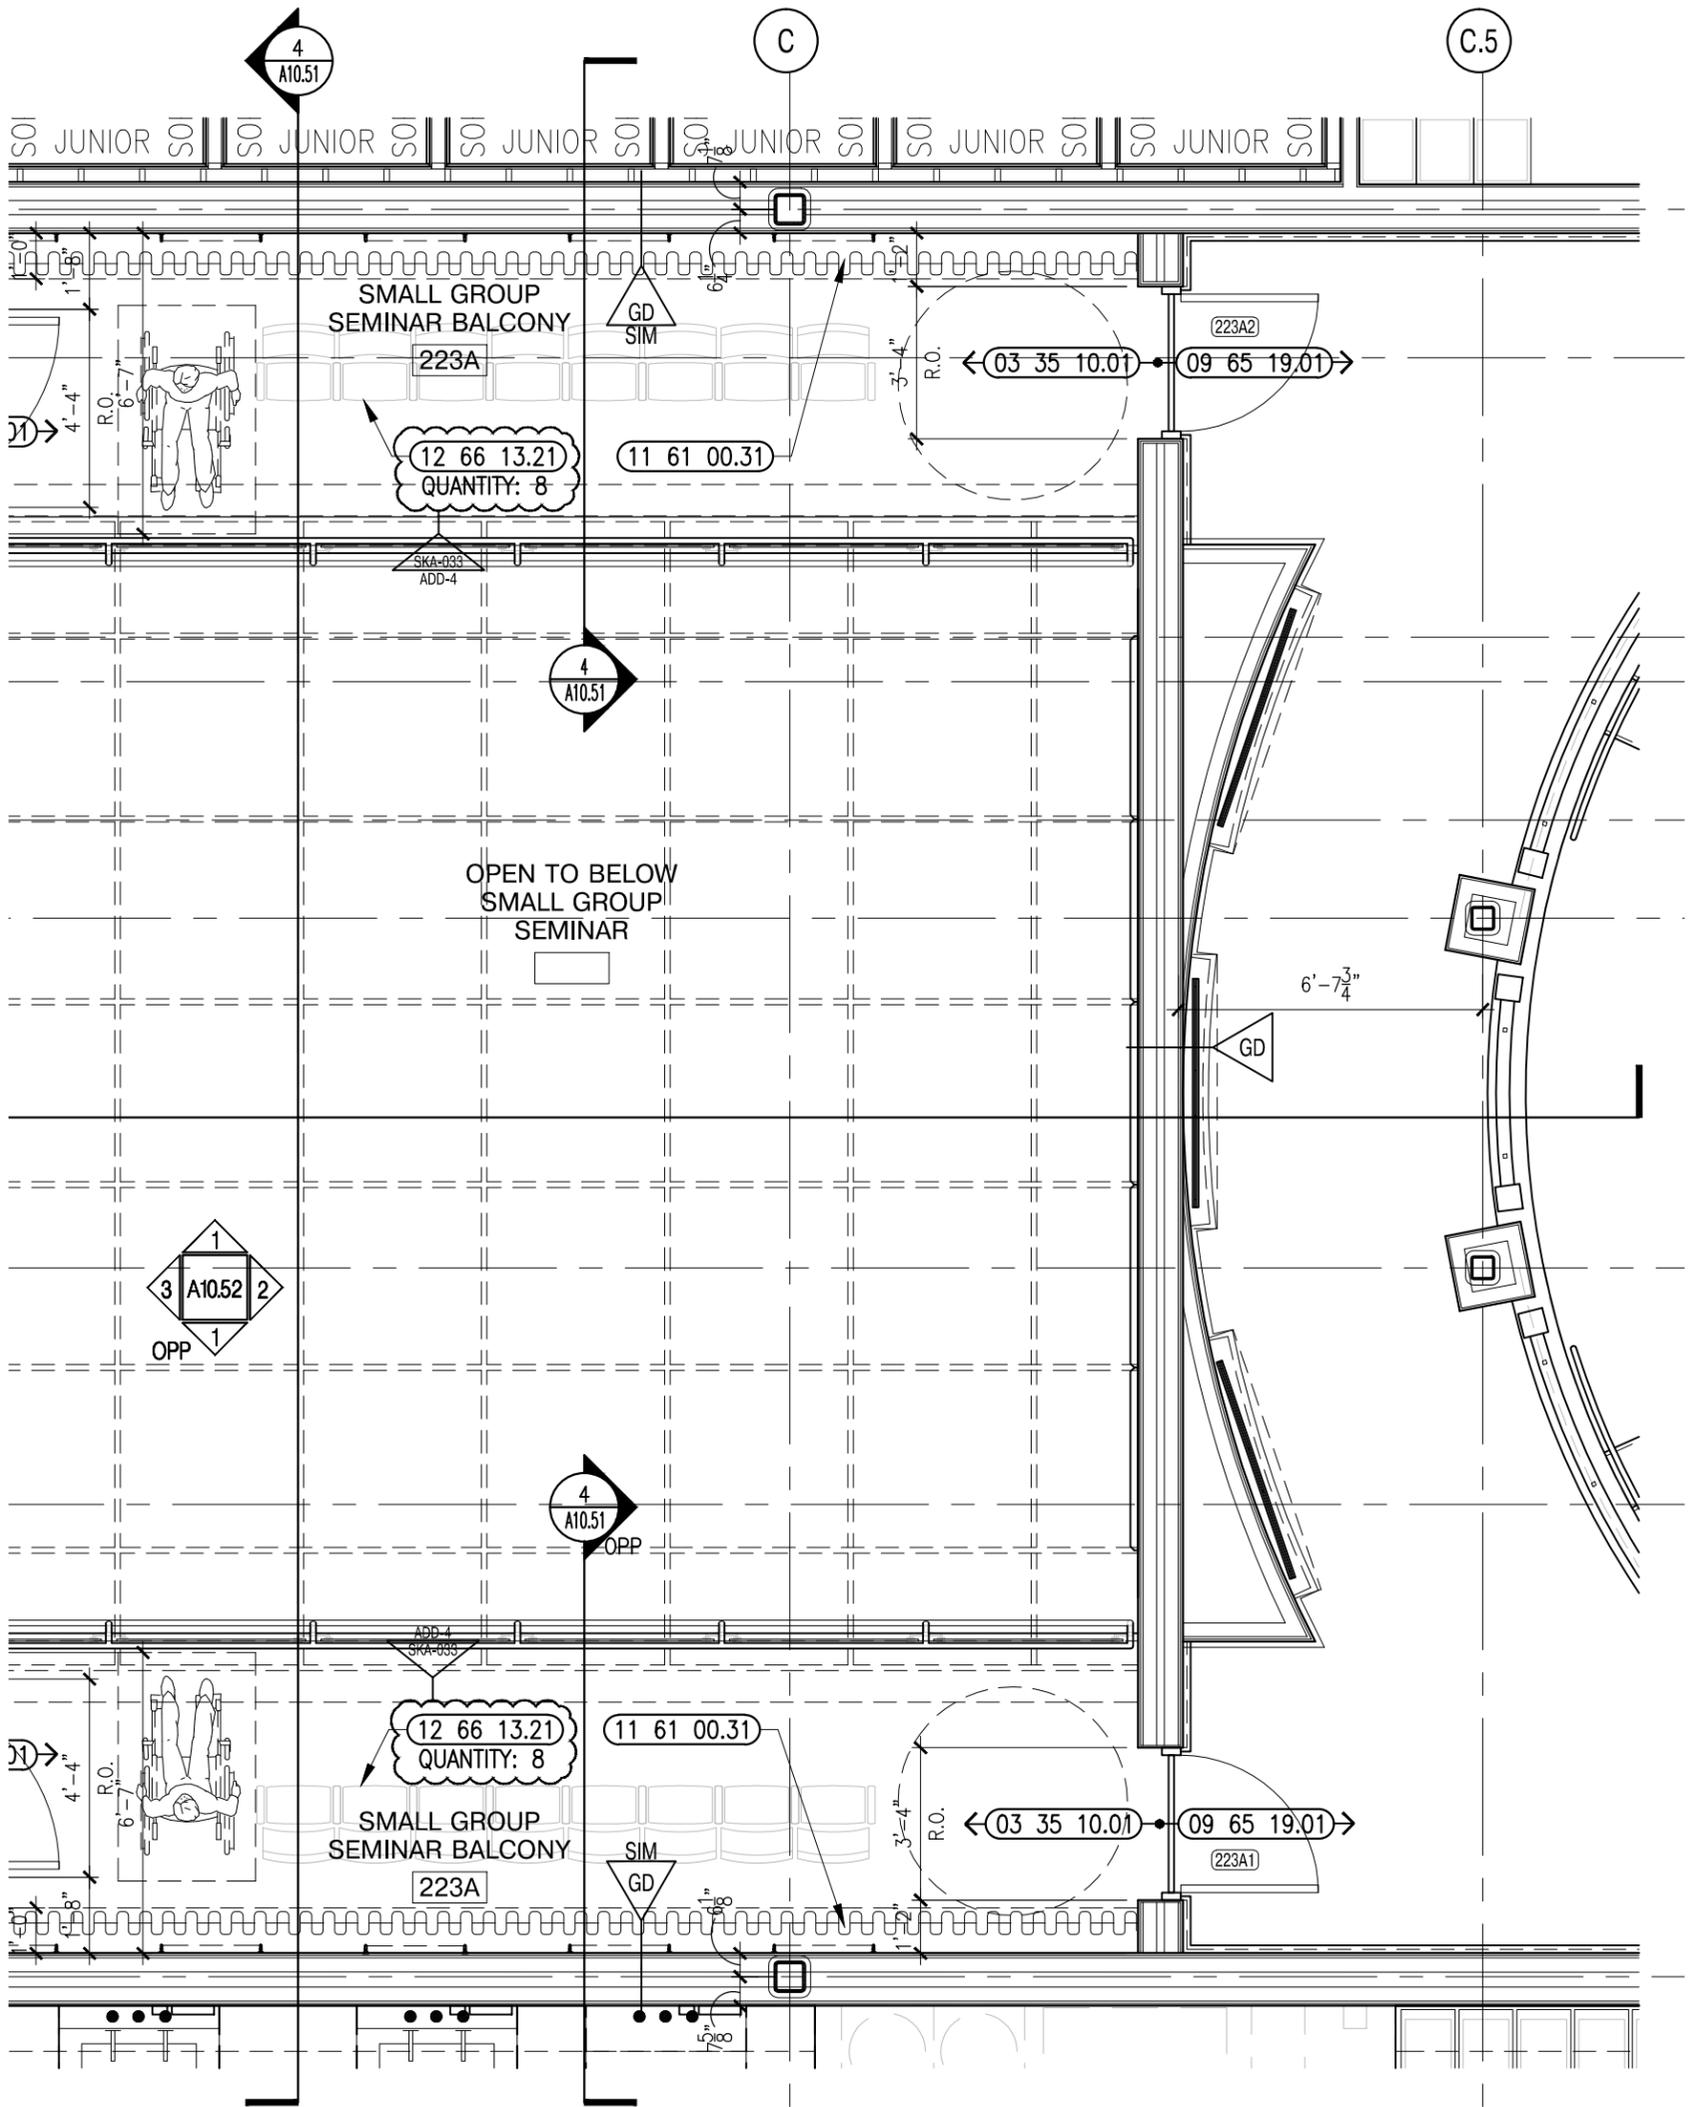

2 GROUP SEMINAR ENLARGED PLAN UPPER LEVEL
 1/4" = 1'-0"

ADDENDUM 4

New Plymouth South High School		6/19/2015 - 11:00 am Bid Opening															
FILED SUB BIDS																	
Contractor	Base Bid	Alt. 1	Alt. 2	Alt. 3	Alt. 4	Alt. 5	Paragraph E - Sub-sub	Add 1 / n	Add 2 / n	Add 3 / n	Bid Signed y / n	Bid Bond	DCAM Cert	DCAM Update	MWBE	Restrictions	
SECTION 040001 MASONRY																	
Commercial Masonry Corp.	\$2,557,000.00	\$66,700.00	\$0.00	\$0.00	\$0.00	\$0.00		Y	Y	Y	Y	Y	Y	Y			
Costa Brothers Masonry	\$2,300,000.00	\$71,000.00	\$0.00	\$0.00	\$0.00	\$0.00		Y	Y	Y	Y	Y	Y	Y			
Empire Masonry	\$2,611,000.00	\$100,000.00	\$0.00	\$0.00	\$0.00	\$0.00		Y	Y	Y	Y	Y	Y	Y			
Fernandes Masonry	\$2,405,000.00	\$80,000.00	\$0.00	\$0.00	\$0.00	\$0.00		Y	Y	Y	Y	Y	Y	Y			
Lighthouse Masonry	\$2,874,000.00	\$57,000.00	\$0.00	\$0.00	\$0.00	\$0.00		Y	Y	Y	Y	Y	Y	Y			
Marmelo Bros. Construction	\$2,316,000.00	\$88,000.00	\$0.00	\$0.00	\$0.00	\$0.00		Y	Y	Y	Y	Y	Y	Y			
Spino Brothers Inc.	\$2,777,420.00	\$103,587.00	\$0.00	\$0.00	\$0.00	\$0.00		Y	Y	Y	Y	Y	Y	Y			
SECTION 050001 MISC METALS																	
Berlin Steel	\$1,800,000.00	\$0.00	\$0.00	\$0.00	\$0.00	\$0.00		Y	Y	Y	Y	Y	Y	Y			
Heritage Iron Works	\$1,480,000.00	\$0.00	\$0.00	\$0.00	\$0.00	\$0.00		Y	Y	Y	Y	Y	Y	Y			
SMJ Metals Company Inc.	\$2,948,000.00	\$0.00	\$0.00	\$0.00	\$0.00	\$0.00		Y	Y	Y	Y	Y	Y	Y			
United Steel, Inc.	\$1,930,000.00	\$4,000.00	\$24,000.00	\$0.00	\$0.00	\$0.00		Y	Y	Y	Y	Y	Y	Y			
V&G Iron Works	\$1,589,089.00	\$0.00	\$0.00	\$0.00	\$0.00	\$0.00		Y	Y	Y	Y	Y	Y	Y			
SECTION 070001 WATERPROOFING, DAMPPROOFING & CAULKING																	
Chapman Waterproofing	\$887,100.00	\$1,200.00	\$6,000.00	\$7,260.00	\$7,260.00	\$0.00		Y	Y	Y	Y	Y	Y	Y			
Folan Waterproofing & Construction Co.	\$720,900.00	\$795.00	\$8,640.00	\$0.00	\$0.00	\$0.00		Y	Y	Y	Y	Y	Y	Y			
P.J. Spillane Co.	\$557,250.00	\$900.00	\$6,950.00	\$0.00	\$0.00	\$0.00		Y	Y	Y	Y	Y	Y	Y			
SECTION 070002 ROOFING																	
Capeway Roofing Systems	\$2,488,000.00	\$0.00	\$0.00	\$0.00	\$0.00	\$0.00		Y	Y	Y	Y	Y	Y	Y			
Feeley, McAnespie Inc	\$2,788,000.00	\$0.00	\$0.00	\$0.00	\$0.00	\$0.00		Y	Y	Y	Y	Y	Y	Y			
Gibson Roofs, Inc.	\$3,697,000.00	\$0.00	\$0.00	\$0.00	\$0.00	\$0.00		Y	Y	Y	Y	Y	Y	Y			
Greenwood Industries	\$2,357,000.00	\$0.00	\$0.00	\$0.00	\$0.00	\$0.00		Y	Y	Y	Y	Y	Y	Y			
Rockwell Roofing	\$2,562,000.00	\$0.00	\$0.00	\$0.00	\$0.00	\$0.00		Y	Y	Y	Y	Y	Y	Y			
Stanley Roofing	\$2,533,000.00	\$0.00	\$0.00	\$0.00	\$0.00	\$0.00		Y	Y	Y	Y	Y	Y	Y			
Titan Roofing, Inc.	\$2,668,000.00	\$0.00	\$0.00	\$0.00	\$0.00	\$0.00		Y	Y	Y	Y	Y	Y	Y			
SECTION 080001 METAL WINDOWS																	
Chandler Architectural Products	\$2,646,000.00	\$0.00	\$0.00	\$0.00	\$0.00	\$0.00		Y	Y	Y	Y	Y	Y	Y			
Lockheed Window Corp.	\$2,664,000.00	\$0.00	\$0.00	\$0.00	\$0.00	\$0.00		Y	Y	Y	Y	Y	Y	Y			
Modern Glass & Aluminum	\$4,457,000.00	\$0.00	\$0.00	\$0.00	\$0.00	\$0.00		Y	Y	Y	Y	Y	Y	Y			
R&R Window Contractors	\$3,790,895.00	\$0.00	\$0.00	\$0.00	\$0.00	\$0.00		Y	Y	Y	Y	Y	Y	Y			
SECTION 080002 GLASS & GLAZING																	
Aluminum & Glass Concepts	\$656,497.00	\$0.00	\$0.00	\$0.00	\$0.00	\$0.00	\$0.00	Y	Y	Y	Y	Y	Y	Y			
Chandler Architectural Products	\$429,000.00	\$0.00	\$0.00	\$0.00	\$0.00	\$0.00	\$0.00	Y	Y	Y	Y	Y	Y	Y			
Kapilof's Glass, Inc.	\$556,643.00	\$0.00	\$0.00	\$0.00	\$0.00	\$0.00	\$0.00	Y	Y	Y	Y	Y	Y	Y			
Lockheed Window Corp.	\$526,000.00	\$0.00	\$0.00	\$0.00	\$0.00	\$0.00	\$0.00	Y	Y	Y	Y	Y	Y	Y			
Modern Glass & Aluminum	\$657,000.00	\$0.00	\$0.00	\$0.00	\$0.00	\$0.00	\$0.00	Y	Y	Y	Y	Y	Y	Y			
SECTION 090003 CERAMIC TILE																	
Bonomo Tile Co., Inc.	\$1,025,000.00	\$0.00	\$20,000.00	\$0.00	\$0.00	\$0.00		Y	Y	Y	Y	Y	Y	Y			
Capital Carpet & Flooring	\$1,353,324.00	\$0.00	\$1,050.00	\$0.00	\$0.00	\$0.00		Y	Y	Y	Y	Y	Y	Y			
Joseph Cohn & Son	\$1,585,640.00	\$0.00	\$0.00	\$0.00	\$0.00	\$0.00		Y	Y	Y	Y	Y	Y	Y			
McLaughlin Marble & Tile Co., Inc.	\$1,260,000.00	\$0.00	\$0.00	\$0.00	\$0.00	\$0.00		Y	Y	Y	Y	Y	Y	Y			
West Floor Covering	\$1,352,725.00	\$0.00	\$0.00	\$0.00	\$0.00	\$0.00		Y	Y	Y	Y	Y	Y	Y			
SECTION 090006 RESILIENT FLOORING																	
Capital Carpet & Flooring	\$698,846.00	\$1,018.00	\$31,452.00	\$0.00	\$0.00	\$0.00		Y	Y	Y	Y	Y	Y	Y			
West Floor Covering	\$675,978.00	\$959.00	\$40,832.00	\$0.00	\$0.00	\$0.00		Y	Y	Y	Y	Y	Y	Y			
SECTION 090009 PAINTING																	
Bello Painting Co.	\$579,000.00	\$18,000.00	\$23,000.00	\$0.00	\$0.00	\$0.00		Y	Y	Y	Y	Y	Y	Y			
Bouchard Painting, Inc	\$782,725.00	\$5,500.00	\$3,500.00	\$0.00	\$0.00	\$0.00		Y	Y	Y	Y	Y	Y	Y			
Color Concepts, Inc.	\$551,700.00	\$12,000.00	\$17,300.00	\$1,500.00	\$0.00	\$0.00		Y	Y	Y	Y	Y	Y	Y			
Dandis Contracting	\$613,980.00	\$8,000.00	\$14,900.00	\$0.00	\$0.00	\$0.00		Y	Y	Y	Y	Y	Y	Y			
Homer Contracting Inc.	\$631,000.00	\$15,000.00	\$18,500.00	\$0.00	\$0.00	\$0.00		Y	Y	Y	Y	Y	Y	Y			
Soep Painting Corporation	\$798,000.00	\$3,000.00	\$3,000.00	\$0.00	\$0.00	\$0.00		Y	Y	Y	Y	Y	Y	Y			

New Plymouth South High School							6/19/2015 - 11:00 am Bid Opening											
FILED SUB BIDS																		
Contractor	Base Bid	Alt. 1	Alt. 2	Alt. 3	Alt. 4	Alt. 5	Paragraph E - Sub-sub	Add 1 / n	Add 2 / n	Add 3 / n	Bid Signed y / n	Bid Bond	DCAM Cert	DCAM Update	MWBE	Restrictions		
SECTION 095100 ACOUSTICAL CEILINGS																		
Central Ceilings, Inc	\$814,700.00	\$500.00	\$8,800.00	\$0.00	\$0.00	\$0.00		Y	Y	Y	Y	Y	Y	Y				
The Cheviot Corporation	\$948,900.00	\$1,110.00	\$13,730.00	\$0.00	\$0.00	\$0.00		Y	Y	Y	Y	Y	Y	Y				
K&K Acoustical Ceilings, Inc.	\$719,700.00	\$0.00	\$0.00	\$0.00	\$0.00	\$0.00		Y	Y	Y	Y	Y	Y	Y				
SECTION 142424 ELEVATORS																		
Delta Beckwith Elevator Company	\$455,000.00	\$0.00	\$0.00	\$0.00	\$0.00	\$0.00		Y	Y	Y	Y	Y	Y	Y				
SECTION 210000 Fire Protection																		
Arden Engineering	\$1,196,600.00	\$0.00	\$0.00	\$0.00	\$0.00	\$0.00		Y	Y	Y	Y	Y	Y	Y				
Carlisle Engineering, Inc.	\$1,220,400.00	\$0.00	\$0.00	\$0.00	\$0.00	\$0.00		Y	Y	Y	Y	Y	Y	Y				
Cogswell Sprinkler Co., Inc.	\$1,268,922.00	\$0.00	\$0.00	\$0.00	\$0.00	\$0.00		Y	Y	Y	Y	Y	Y	Y				
Rustic Fire Protection	\$1,111,000.00	\$0.00	\$0.00	\$0.00	\$0.00	\$0.00		Y	Y	Y	Y	Y	Y	Y				
William M. Collins Co., Inc.	\$1,289,000.00	\$0.00	\$0.00	\$0.00	\$0.00	\$0.00		Y	Y	Y	Y	Y	Y	Y				
Yankee Sprinkler Company	\$1,160,000.00	\$0.00	\$0.00	\$0.00	\$0.00	\$0.00		Y	Y	Y	Y	Y	Y	Y				
SECTION 220000 PLUMBING																		
Grasseschi Plumbing & Heating	\$3,046,000.00	\$91,000.00	\$174,000.00	\$0.00	\$0.00	\$0.00		Y	Y	Y	Y	Y	Y	Y				
Harold Brothers Mechanical	\$3,077,000.00	\$92,000.00	\$187,000.00	\$0.00	\$0.00	\$0.00		Y	Y	Y	Y	Y	Y	Y				
SECTION 230000 HVAC																		
Arden Engineering Constructors, LLC	\$7,550,000.00	\$42,000.00	\$60,000.00	\$0.00	\$0.00	\$0.00	Sheetmetal: Worcester Air - \$1,650,000 Insulation: Viking - \$570,000 ATC Controls: KMC - \$550,000	Y	Y	Y	Y	Y	Y	Y				
CAM HVAC & Constructors, Inc.	\$7,578,000.00	\$61,400.00	\$69,400.00	\$0.00	\$0.00	\$0.00	Sheetmetal: CAM HVAC Insulation: Viking - \$570,000 ATC Controls: Zenergy - \$550,000	Y	Y	Y	Y	Y	Y	Y				
General Mechanical Contractors	\$7,474,000.00	\$76,000.00	\$64,000.00	\$0.00	\$0.00	\$0.00	Sheetmetal: General Mechanical Insulation: Viking - \$570,000 ATC Controls: Zenergy - \$550,000	Y	Y	Y	Y	Y	Y	Y				
Harold Brothers Mechanical	\$7,555,000.00	\$48,000.00	\$45,000.00	\$0.00	\$0.00	\$0.00	Sheetmetal: Hanlon - \$1,745,000 Insulation: Mobile - \$504,000 ATC Controls: Zenergy - \$550,000	Y	Y	Y	Y	Y	Y	Y				
I&R Mechanical	\$7,207,000.00	\$62,000.00	\$64,000.00	\$0.00	\$0.00	\$0.00	Sheetmetal: Quality Air Metals - \$1,650,000 Insulation: Viking - \$570,000 ATC Controls: ABS - \$660,000	Y	Y	Y	Y	Y	Y	Y				
N.B. Kenney Co.	\$7,500,000.00	\$44,000.00	\$60,000.00	\$0.00	\$0.00	\$0.00	Sheetmetal: McCusker-Gill - \$1,385,000 Insulation: Viking - \$570,000 ATC Controls: Zenergy - \$550,000	Y	Y	Y	Y	Y	Y	Y				
Patrick J. Kennedy & Sons	\$8,060,000.00	\$65,000.00	\$52,000.00	\$0.00	\$0.00	\$0.00	Sheetmetal: Worcester Air - \$1,650,000 Insulation: Energy- \$585,000 ATC Controls: Zenergy - \$550,000	Y	Y	Y	Y	Y	Y	Y				
SECTION 260001 ELECTRICAL																		
Annese Electrical Services, Inc.	\$9,912,000.00	\$300,000.00	\$400,000.00	\$10,000.00	\$0.00	\$1,000,000.00	Structured Cabling 27 10 00 - Signet \$700,000 Data Comm & Wireless Access Points 27 21 33 - Signet \$100,000 Audio/Vid Comm 27 40 00 - Signet \$1,000,000 Distributed Communications and monitoring 27 50 00 - Signet \$75,000 Video Distribution system 27 70 00 - Signet \$75,000 Elec. Access Control 28 13 00 - Signet \$300,000 Elec. - Intrusion Detection 28 16 00 - Signet \$300,000 Elec. - Video Surveillance 28 23 00 - Signet \$300,000	Y	Y	Y	Y	Y	Y	Y	Y	Y		

New Plymouth South High School		6/19/2015 - 11:00 am Bid Opening																	
FILED SUB BIDS																			
Contractor	Base Bid	Alt. 1	Alt. 2	Alt. 3	Alt. 4	Alt. 5	Paragraph E - Sub-sub	Add 1 / n	y	Add 2 / n	y	Add 3 / n	y	Bid Signed y / n	Bid Bond	DCAM Cert	DCAM Update	MWBE	Restrictions
LeVangie Electric Co., Inc.	\$8,764,000.00	\$300,000.00	\$434,000.00	\$4,000.00	\$0.00	\$1,000,000.00	Structured Cabling 27 10 00 - LeVangie	Y		Y		Y		Y	Y	Y	Y		
							Data Comm & Wireless Access Points 27 21 33 - Ockers \$109,000												
							Audio/Vid Comm 27 40 00 - Valley Communications \$999,837												
							Distributed Communications and monitoring 27 50 00 - LeVangie												
							Video Distribution system 27 70 00 - Valley Communications \$296,011												
							Elec. Access Control 28 13 00 - Signet \$339,000												
							Elec. - Intrusion Detection 28 16 00 - Signet \$110000,000												
							Elec. - Video Surveillance 28 23 00 - Signet \$450,000												
Systems Contracting, Inc.	\$9,090,000.00	\$194,000.00	\$389,000.00	\$5,000.00	\$0.00	\$1,000,060.00	Signet \$3,800,000 Total for all sections	Y		Y		Y		Y	Y	Y	Y		
							Structured Cabling 27 10 00 - Signet												
							Data Comm & Wireless Access Points 27 21 33 - Signet												
							Audio/Vid Comm 27 40 00 - Signet												
							Distributed Communications and monitoring 27 50 00 - Signet												
							Video Distribution system 27 70 00 - Signet												
							Elec. Access Control 28 13 00 - Signet												
							Elec. - Intrusion Detection 28 16 00 - Signet												
							Elec. - Video Surveillance 28 23 00 - Signet												
Wayne J. Griffith Electrical	\$9,289,000.00	\$295,000.00	\$511,000.00	\$4,000.00	\$0.00	\$1,000,086.00	Structured Cabling 27 10 00 - Griffin	Y		Y		Y		Y	Y	Y	Y		
							Data Comm & Wireless Access Points 27 21 33 - Signet \$140,000												
							Audio/Vid Comm 27 40 00 - Signet \$1,250,000												
							Distributed Communications and monitoring 27 50 00 - Griffin												
							Video Distribution system 27 70 00 - Signet \$200,000												
							Elec. Access Control 28 13 00 - Signet \$200,000												
							Elec. - Intrusion Detection 28 16 00 - Signet \$499,000												
							Elec. - Video Surveillance 28 23 00 - Signet \$200,000												