



526 BOSTON POST ROAD
WAYLAND, MA 01778

T: 508-358-0790
F: 508-358-0791

Plymouth South High School
Plymouth, MA
Ai3 Project # - 1308.00

Addendum #5

June 26, 2015

The attention of Bidders submitting proposals for Plymouth South High School is called to the following changes to the Bidding Contract Documents dated May 21, 2015 as prepared by Ai3 Architects, LLC. The items set forth therein below, whether of revision, omission, addition, substitution or clarification are all to be included as changes to Information to Bidders, the Conditions of the Contract, Specifications & Drawings of the Contract.

The number of this Addendum (Number 5) must be entered in the appropriate spaces provided on the Form for General Bid, & Form for Sub-Bid.

ATTACHMENTS:

SKC-003A through SKC-003F

SKL-010 through SKL-012

SKA-034 through SKA-037

SKS-008 through SKS-009

Document: Second Pre Bid Conference Sign in Sheet (2 pages)

Document: Existing Plymouth South High School floor plan sketches (2 pages)

Document: Filed sub-bid results, revised dated 6/26/2015 (3 pages)

GENERAL:

ADD 5-001 Attached hereto are existing Plymouth South High School layout sketches. These are to be used for informational purposes only and are NOT considered part of the construction bid documents. The Owner has made no attempt and makes no claim to have confirmed these documents. The Owner WILL NOT entertain any claims for additional compensation if onsite conditions vary from these documents provided.

ADD 5-002 Revised Filed sub-bid results with a revision date of 6/26/2015 are attached hereto for use. This Document supersedes the previously issued Filed sub-bid results as part of Addenda #4.

SPECIFICATIONS:

ADD 5-003 Page 02 41 17-3, Section 02 41 17, BUILDING DEMOLITION, Article 1.6, Paragraph A, subparagraph 2, AFTER the words "shall be performed by an abatement specialist" DELETE the words "under separate contract with the Owner"

ADD 5-004 Page 06 20 00-1, Section 06 20 00, FINISH CARPENTRY, Article 1.1, Paragraph A, INSERT the following new subparagraphs:

13. Aluminum sign frame, top load.

14. Cable display system.

ADD 5-005 Page 06 20 00-10, Section 06 20 00, FINISH CARPENTRY, Article 2.9 and Addenda #4, Item ADD 4-008
CLARIFICATION: Tool Storage Peg Board shown on A9.41 shall be installed floor to ceiling and wall to wall.

ADD 5-006 Page 06 20 00-11, Section 06 20 00, FINISH CARPENTRY, Article 2.12, INSERT the following new Paragraph:

- R. Aluminum sign frame: Clear anodized aluminum sign frame, top loading, to receive 11 inch by 17 inch medium with clear protective PETG liner with wall mounted hanger at top and bottom rails.
 - 1. Manufacturer: To establish a standard of quality, design and function desired, Drawings and specifications have been based on Nova Display, Inc., Santa Rosa, CA, product "AnoFrame"
- S. Cable display systems:
 - 1. Manufacturer: To establish a standard of quality, design and function desired, Drawings and specifications have been based on Nova Display, Inc., Santa Rosa, CA, product "3.0mm Cable & Fittings".
 - 2. Fixed wall to wall: 1/8 inch (3mm) stainless steel cable with tensioners and flanges with concealed fasteners Equal to Nova Display, Inc., model CWW. Finish: Polished chrome
 - 3. Adjustable floor to ceiling support system: 1/8 inch (3mm) adjustable floor to ceiling stainless steel cable with top and bottom channel, toggles, plates, flanges and concealed fasteners. Finish: Silver.
 - 4. Accessories: 5/8 inch diameter aluminum supports for support of single or double shelves with polished chrome finish:
 - a. Single wood or glass shelves: Equal to Nova Display, Inc., model CS11-3/PC. Quantity: Six (6) per cable.
 - b. Double wood or glass shelves: Equal to Nova Display, Inc., model CS21-3/PC

ADD 5-007 Page 06 20 00-13, Section 06 20 00, FINISH CARPENTRY, Article 2.12, Paragraph M, INSERT the following new subparagraph:

- 1. Acceptable Manufacturers and products: Subject to compliance with the requirements specified herein, manufacturers offering products which may be incorporated in the work include the following:
 - a. Robbins, Inc., Wausau, WI.
 - b. Action Floor Systems, Inc., Mercer, WI.
 - c. Superior Floor Company, Inc., Wausau, WI

ADD 5-008 Page 08 84 13-1, Section 08 84 13, DECORATIVE PLASTIC GLAZING, and Addenda #4, Item ADD 4-016
CLARIFICATION: The decorative plastic glazing is broken down into multiple "Types" to differentiate between panels of different color, thickness, pattern, and location.

ADD 5-009 Page 10 11 16-2, Section 10 11 16, MARKERBOARDS, INSERT the following new Article and resequence the remaining Articles accordingly:

2.3 PROJECTOR MARKER BOARD

- A. Framed projector marker boards: Equal to Claridge Series 5, of sizes indicated on Drawings.
 - 1. Exposed trim: Extruded 6063-T5 alloy aluminum, 5/8 inch wide, anodized, satin finished on all four sides of projector markerboard (no marker trays, inserts or clips)
- B. Projector markerboard surfaces:
 - 1. Face sheet: 24 gage cold rolled enameling steel.
 - 2. Porcelain enamel writing surface, equal to Claridge LCS-II:
 - a. Bottom ground coat: 1.5 to 2.2 mils
 - b. Top ground coat: 2.0 to 2.8 mils

- c. Color coat: 3.0 to 4.0 mils
3. Face sheet color: As selected by Architect from at least five standard colors.
4. Backing sheet: steel sheet or aluminum, minimum 0.015 inch thick
5. Projector markerboard shall have a flatness tolerance of 5 mm in any direction when installed.

- ADD 5-010 Page 10 14 00-14, Section 10 14 00, SIGNAGE, Article 2.14, Paragraph A, DELETE the text ""Pyramid Brand""
- ADD 5-011 Page 10 14 00-14, Section 10 14 00, SIGNAGE, Article 2.14, Paragraph G, REMOVE the text "The Structural Slate Company" and REPLACE with "Penn Big Bed Slate Co."
- ADD 5-012 Page 11 66 23-1, Section 11 66 23, GYMNASIUM EQUIPMENT, Article 1.1, Paragraph A, DELETE subparagraph 4 in its entirety.
- ADD 5-013 Page 11 66 23-3, Section 11 66 23, GYMNASIUM EQUIPMENT, Article 2.3, Paragraph B, CLARIFICATION: Quantity of volleyball sleeves shall be four (4) pairs of sleeves.
- ADD 5-014 Page 11 66 23-4, Section 11 66 23, GYMNASIUM EQUIPMENT, DELETE Article 2.6 in its entirety and resequence the remaining Articles.
- ADD 5-015 Page 11 66 23-5, Section 11 66 23, GYMNASIUM EQUIPMENT, Article 3.2, DELETE Paragraph C in its entirety.
- ADD 5-016 Page 12 66 13-1, Section 12 66 13, TELESCOPING BLEACHERS, Article 1.1, Paragraph A, REMOVE "motorized assisted" and REPLACE with "integral power".
- ADD 5-017 Page 12 66 13-1, Section 12 66 13, TELESCOPING BLEACHERS, Article 1.1, Paragraph A, REMOVE subparagraph 1 in its entirety and REPLACE with the following:
1. Telescoping wood bleachers with integral power
- ADD 5-018 Page 12 66 13-1, Section 12 66 13, TELESCOPING BLEACHERS, Article 1.1, Paragraph A, REMOVE subparagraph 3 in its entirety and REPLACE with the following:
3. Telescoping audience seating with integral power
- ADD 5-019 Page 12 66 13-1, Section 12 66 13, TELESCOPING BLEACHERS, Article 1.1, Paragraph A, DELETE subparagraph 6 in its entirety and INSERT the following new subparagraph:
6. Coordinate painted graphics on bleachers furnished and installed by Section 10 14 00 - SIGNAGE
- ADD 5-020 Page 12 66 13-1, Section 12 66 13, TELESCOPING BLEACHERS, Article 1.2, INSERT the following new subparagraph:
- E. Section 10 14 00 – Signage: Providing custom painted graphics on bleacher construction.
- ADD 5-021 Page 12 66 13-3, Section 12 66 13, TELESCOPING BLEACHERS, Article 2.1, Paragraph A, REMOVE subparagraph 1 in its entirety and REPLACE with the following:
1. Telescoping wood bleachers with integral power: "Maxam 26 Classic Wood Seating".
- ADD 5-022 Page 12 66 13-3, Section 12 66 13, TELESCOPING BLEACHERS, Article 2.1, Paragraph A, REMOVE subparagraph 3 in its entirety and REPLACE with the following:
3. Telescoping audience seating with integral power: "MAXAM+ Telescopic Platform System with Metro Seating".
- ADD 5-023 Page 12 66 13-4, Section 12 66 13, TELESCOPING BLEACHERS, Article 2.3, Paragraph C, subparagraph1,

CLARIFICATION: High-density polyethylene overlay panel bonded to a plywood substrate at the audience seating is required as specified in the Contract Documents.

- ADD 5-024 Page 12 66 13-5, Section 12 66 13, TELESCOPING BLEACHERS, Article 2.3, DELETE Paragraph K in its entirety and INSERT the following new Paragraph:
- K. Graphics: Section 10 14 00 – Signage shall provide graphics on the bleachers in a closed position using an accepted sign painter. Signage shall consist of application of 2 coats semi-gloss alkyd enamel paint as indicated and as shown on accepted shop drawings. Signage shall require up to 4 colors, quantity of 4 graphics. Graphics shall be 16 feet wide by 6 feet tall, to match imagery provided by the Architect.
- ADD 5-025 Page 12 66 13-5, Section 12 66 13, TELESCOPING BLEACHERS, Article 2.4, Paragraph A, DELETE the text “or semi-automatic” from the last sentence of the paragraph.
- ADD 5-026 Page 12 66 13-6, Section 12 66 13, TELESCOPING BLEACHERS, Article 2.4, Paragraph C, subparagraph 9,
CLARIFICATION: Fabric listed is for Telescoping Platform Chair System only.
- ADD 5-027 Page 12 66 13-6, Section 12 66 13, TELESCOPING BLEACHERS, Article 2.4, Paragraph F, DELETE the text “or semi-automatic” from the last sentence of the paragraph.
- ADD 5-028 Page 12 66 13-8, Section 12 66 13, TELESCOPING BLEACHERS, Article 2.6, Paragraph J,
CLARIFICATION: Top Seat Flush Filler is required.
- ADD 5-029 Page 12 66 13-8, Section 12 66 13, TELESCOPING BLEACHERS, Article 2.6, Paragraph L,
CLARIFICATION: Manual Ball Fenders are required.
- ADD 5-030 Page 12 66 13-8, Section 12 66 13, TELESCOPING BLEACHERS, Article 2.6, DELETE Paragraph E and Paragraph G in their entirety. Resequence the remaining Paragraphs.
- ADD 5-031 Page 13 31 23-1, Section 13 31 23, TENSIONED FABRIC STRUCTURES, Article 1.1, Paragraph A, subparagraph 4,
CLARIFICATION: Universal grid system required where obstructions interfere with the mounting of the Tensioned Fabric Structure steel rods including but not limited to HVAC ducts.
- ADD 5-032 Page 13 31 23-10, Section 13 31 23, TENSIONED FABRIC STRUCTURES, Article 2.5, Paragraph G,
DELETE subparagraph 2 in its entirety and resequence the remaining subparagraphs.
- ADD 5-033 Page 13 31 23-10, Section 13 31 23, TENSIONED FABRIC STRUCTURES, Article 2.5, Paragraph I,
DELETE subparagraph 2 and subparagraph 3 in their entirety. Frame finish shall be polyester power coat.
- ADD 5-034 Page 13 31 23-12, Section 13 31 23, TENSIONED FABRIC STRUCTURES, Article 3.4, DELETE Paragraph A in its entirety and resequence the remaining paragraphs.
- ADD 5-035 Page 32 31 14-4, Section 32 31 14, BLACK VINYL CHAIN LINK FENCING AND GATES, Article 2.4, Paragraph A, DELETE “1” diamond mesh for fence along western property line.”
- ADD 5-036 Section 32 92 40 and Section 32 92 41, SYNTHETIC TURF SYSTEMS
CLARIFICATION: The painting, inlay and tufting of the fields lines for both fields can be found in Section 32 92 40, Article 2.7 and Section 32 92 41, Article 2.7. There is additional information as part of this Addenda. Painting of lines will occur as outlined in Section 32 92 40, Article 1.4, Paragraph A, subparagraph 2 and Section 32 92 41, Article 1.4, Paragraph A, subparagraph 2.
- ADD 5-037 Page 32 92 40-1, Section 32 92 40, SYNTHETIC TURF SYSTEM: MULTI-USE STADIUM (FIELD A), Article 1.2, Paragraph A, subparagraph 3, REMOVE “Alternate # 1” and REPLACE with “Alternate # 3”
- ADD 5-038 Page 32 92 40-2, Section 32 92 40, SYNTHETIC TURF SYSTEM: MULTI-USE STADIUM (FIELD A), Article 1.4, Paragraph A, subparagraph 2, REMOVE “Section 2.8” and REPLACE with “Section 2.7”.
- ADD 5-039 Page 32 92 40-8, Section 32 92 40, SYNTHETIC TURF SYSTEM: MULTI-USE STADIUM (FIELD A), Article 2.7, CLARIFICATION: Only Field A is to receive a logo. The logo shall be 30’ in diameter as indicated on drawing L3.3 and SKL-010.

- ADD 5-040 Page 32 92 41-1, Section 32 92 41, SYNTHETIC TURF SYSTEM: BALL FIELDS (FIELDS B AND C), Article 1.2, Paragraph E, REMOVE "Alternate # 3" and REPLACE with "Alternate # 4".
- ADD 5-041 Page 32 92 41-8, Section 32 92 41, SYNTHETIC TURF SYSTEM: BALL FIELDS (FIELDS B AND C), Article 2.6, Paragraph C, DELETE subparagraph 5 in its entirety.
- ADD 5-042 Page 32 92 41-9, Section 32 92 41, SYNTHETIC TURF SYSTEM: BALL FIELDS (FIELDS B AND C), Article 2.7, INSERT the following as Paragraph F:
- F. The following items shall be painted onto the synthetic turf with the designated color. Marking Paint:
Only paint approved by the Manufacturer is permitted to be used on the turf.
1. Soccer – sidelines and end lines, center circle, goalie box, penalty box, corner kick arc – Yellow
 2. Boys Lacrosse – sidelines, endlines, face off lines, penalty box, and goal circle – Blue
 3. Girls Lacrosse – sidelines, endlines, goal circle, 8 meter fan, 12 meter fans – Red
- ADD 5-043 Page 33 40 00-8, Section 33 40 00, STORM DRAINAGE SYSTEMS, Article 2.12 TREE BOX FILTERS, Paragraph A, subparagraph 2, subparagraph b, REMOVE "The unit shall remove" and REPLACE with "The media shall be Bioretention Material as detailed on the plan or shall be documented as capable of removing"
- ADD 5-044 Modification to Addenda #1, Page 8, Item ADD 1-075, REMOVE "Calculations must be provided" and REPLACE with "If an alternate design or product is proposed, calculations must be provided"

DRAWINGS:

- ADD 5-045 Drawing L3.3 – Landscape Details Plan No. 1
REMOVE "SBRHS" and REPLACE with "PSHS"
- ADD 5-046 Drawing L3.9 – Landscape Details Plan No. 10
Detail 3 / Softball Backstop; REMOVE "4-1/2" x 24' BLACK UPRIGHTS" and REPLACE with "4-1/2" x 20' BLACK UPRIGHTS, SCHED. 40"
- Detail 3 / Softball Backstop; REMOVE "HORIZONTAL BLACK RAIL 1-5/8" X 10' and REPLACE with "HORIZONTAL BLACK RAIL 1-5/8"X10', SCHED. 40".
- Detail 3 / Softball Backstop; REMOVE "CONCRETE FOOTING TO BE STAMPED BY STRUCTURAL ENGINEER" and REPLACE with "CONTRACTOR TO PROVIDE SHOP DRAWING FOR CONCRETE FOOTING TO BE STAMPED BY A STRUCTURAL ENGINEER LICENSED IN THE STATE OF MASSACHUSETTS".
- ADD 5-047 Drawing L3.9 – Landscape Details Plan No. 10
Detail 4 / Baseball Backstop; REMOVE "4-1/2" x 24' BLACK UPRIGHTS" and REPLACE with "4-1/2" x 20' BLACK UPRIGHTS, SCHED. 40"
- Detail 4 / Baseball Backstop; REMOVE "HORIZONTAL BLACK RAIL 1-5/8" X 10' and REPLACE with "HORIZONTAL BLACK RAIL 1-5/8"X10', SCHED. 40".
- Detail 4 / Baseball Backstop; REMOVE "CONCRETE FOOTING TO BE STAMPED BY STRUCTURAL ENGINEER" and REPLACE with "CONTRACTOR TO PROVIDE SHOP DRAWING FOR CONCRETE FOOTING TO BE STAMPED BY A STRUCTURAL ENGINEER LICENSED IN THE STATE OF MASSACHUSETTS".
- ADD 5-048 Drawing L3.9 – Landscape Details Plan No. 10
CLARIFICATION: The backstops do not have any canopies
- CLARIFICATION: 4-1/2" uprights at 10' on center are adequate for calculated wind load for softball backstop assuming that the stamped structural engineered foundation shop drawings provided by the contractor are adequate.

CLARIFICATION: 4-1/2" uprights at 10' on center are adequate for calculated wind load for baseball backstop assuming that the stamped structural engineered foundation shop drawings provided by the contractor are adequate.


- ADD 5-049 Drawing A1.01 – Master Keynote List
ADD keynote "06 20 00.54 – ALUMINUM SIGN FRAME – CLEAR ANODIZED FINISH – TOP LOAD – SIZE AS NOTED IN SPECIFICATIONS"
- ADD 5-050 Drawing A1.21 – Second Floor Plan Zone 1
REMOVE detail tag "5,7/A7.52" located by the intersections of gridline D and gridline 17 and REPLACE with detail tag "9,10/A7.51 SIM"
REMOVE detail tag "5,7/A7.52" located by the intersections of gridline D and gridline 24 and REPLACE with detail tag "9,10/A7.51"
REMOVE detail tag "X/AX.XX" located by the intersections of gridline D and gridline 26 and REPLACE with detail tag "9,10/A7.51 SIM OPP"
- ADD 5-051 Drawing A1.22 – Second Floor Plan Zone 2
REMOVE detail tag "9,10/A7.53" located by the intersections of gridline E and gridline 6.8 and REPLACE with detail tag "1,2/A7.51 SIM"
REMOVE detail tag "X/AX.XX" located by the intersections of gridline D and gridline 6.8 and REPLACE with detail tag "9,10/A7.51 SIM"
REMOVE detail tag "X/AX.XX" located by the intersections of gridline D and gridline 9.6 and REPLACE with detail tag "3,4/A7.51 SIM OPP"
REMOVE detail tag "X/AX.XX" located by the intersections of gridline D and gridline 11.1 and REPLACE with detail tag "9,10/A7.51 SIM"
REMOVE detail tag "X/AX.XX" located by the intersections of gridline E and gridline 11.1 and REPLACE with detail tag "3,4/A7.51 SIM OPP"
- ADD 5-052 Drawing A7.11 – Door Schedule
Door 123C – Small Group Seminar: REMOVE "NOTE 2" and REPLACE with "NOTE 3"
Door 123D – Small Group Seminar: REMOVE "NOTE 2" and REPLACE with "NOTE 3"
Door 128 – SPED Testing / MCAS Tutoring: REMOVE "NOTE 2" and REPLACE with "NOTE 3"
Door 143A – Mechanical: REMOVE Door Type "A" and REPLACE with Door Type "AA"
Door 163A – Music Practice: REMOVE "NOTE 2" and REPLACE with "NOTE 3"
Door 163B – Music Practice: REMOVE "NOTE 2" and REPLACE with "NOTE 3"
Door 165 – Ensemble: REMOVE "NOTE 2" and REPLACE with "NOTE 3"
- ADD 5-053 Drawing A7.12 – Door Schedule
Door 230B – TV Production Studio: REMOVE "NOTE 2" and REPLACE with "NOTE 3"
Door 230C – Editing Room: REMOVE "NOTE 2" and REPLACE with "NOTE 3"
Door 230E – Control Room: REMOVE "NOTE 2" and REPLACE with "NOTE 3"
- ADD 5-054 Drawing A9.13 – SPED Classroom Enlarged Plan & Elevations
Detail 2 / SPED ASD Classroom Interior Elevation; REVISE section callout "3/A9.91" by gridline 19.3 to read "2/A7.32"
- ADD 5-055 Drawing A9.43 – Automotive / Collision Shop Elevations
Detail 10 / Tools & Parts Interior Elevation; DELETE keynote "12 30 00.21"
REMOVE keynote "12 30 00.20" and REPLACE with keynote "12 30 00.29"
- ADD 5-056 Drawing A9.61 – Administration Office Suite
Detail 5 / Administration Interior Elevation;
REMOVE keynote "12 30 00.31" and REPLACE with keynote "06 20 00.80"
- ADD 5-057 Drawing A9.71 – Guidance Suite Enlarged Plan and Interior Elevations
Detail 3 / Guidance Suite Interior Elevation;
REMOVE keynotes "12 30 00.20 & 12 30 00.21" and REPLACE with keynote "06 20 00.81 & 06 20 00.82"
- ADD 5-058 Drawing A9.91 – Teacher Collaborative Suite
Detail 4 / Teacher Collaborative Suite Int. Elevation;
REMOVE keynote "12 30 00.20" and REPLACE with keynote "06 20 00.81"
REMOVE keynote "12 30 00.21" and REPLACE with keynote "06 20 00.82"

- ADD 5-059 Drawing A10.26 – Auditorium Tension Fabric Structures
Detail 5, 6, & 7 / Auditorium Tension Fabric Structure Section Detail;
CLARIFICATION: Keynote 13 31 23.21 calls for the structural cable to be sewn into the fabric. Heat welding the seams on these Tension Fabric Structures will also be accepted.
- ADD 5-060 Drawing S0.08 – Typical Details
Detail 2 / SECTION; REVISE note “5/16” x 0’-8” x 12” PLATE AT EACH HORIZ REBAR” to read:

“5/16” x 0’-8” x 12” PLATE AT EACH VERT REBAR”

NOTE – This revision only applies to the Section detail portion of Detail 2/S0.08.
- ADD 5-061 Drawing S0.08 – Typical Details
Detail 2; CLARIFICATION: The location and spacing of the vertical and horizontal reinforcing shall be coordinated with the typical structural details as well as the foundation details. The wall locations shall be coordinated with the architectural drawings.

End of Addendum 5

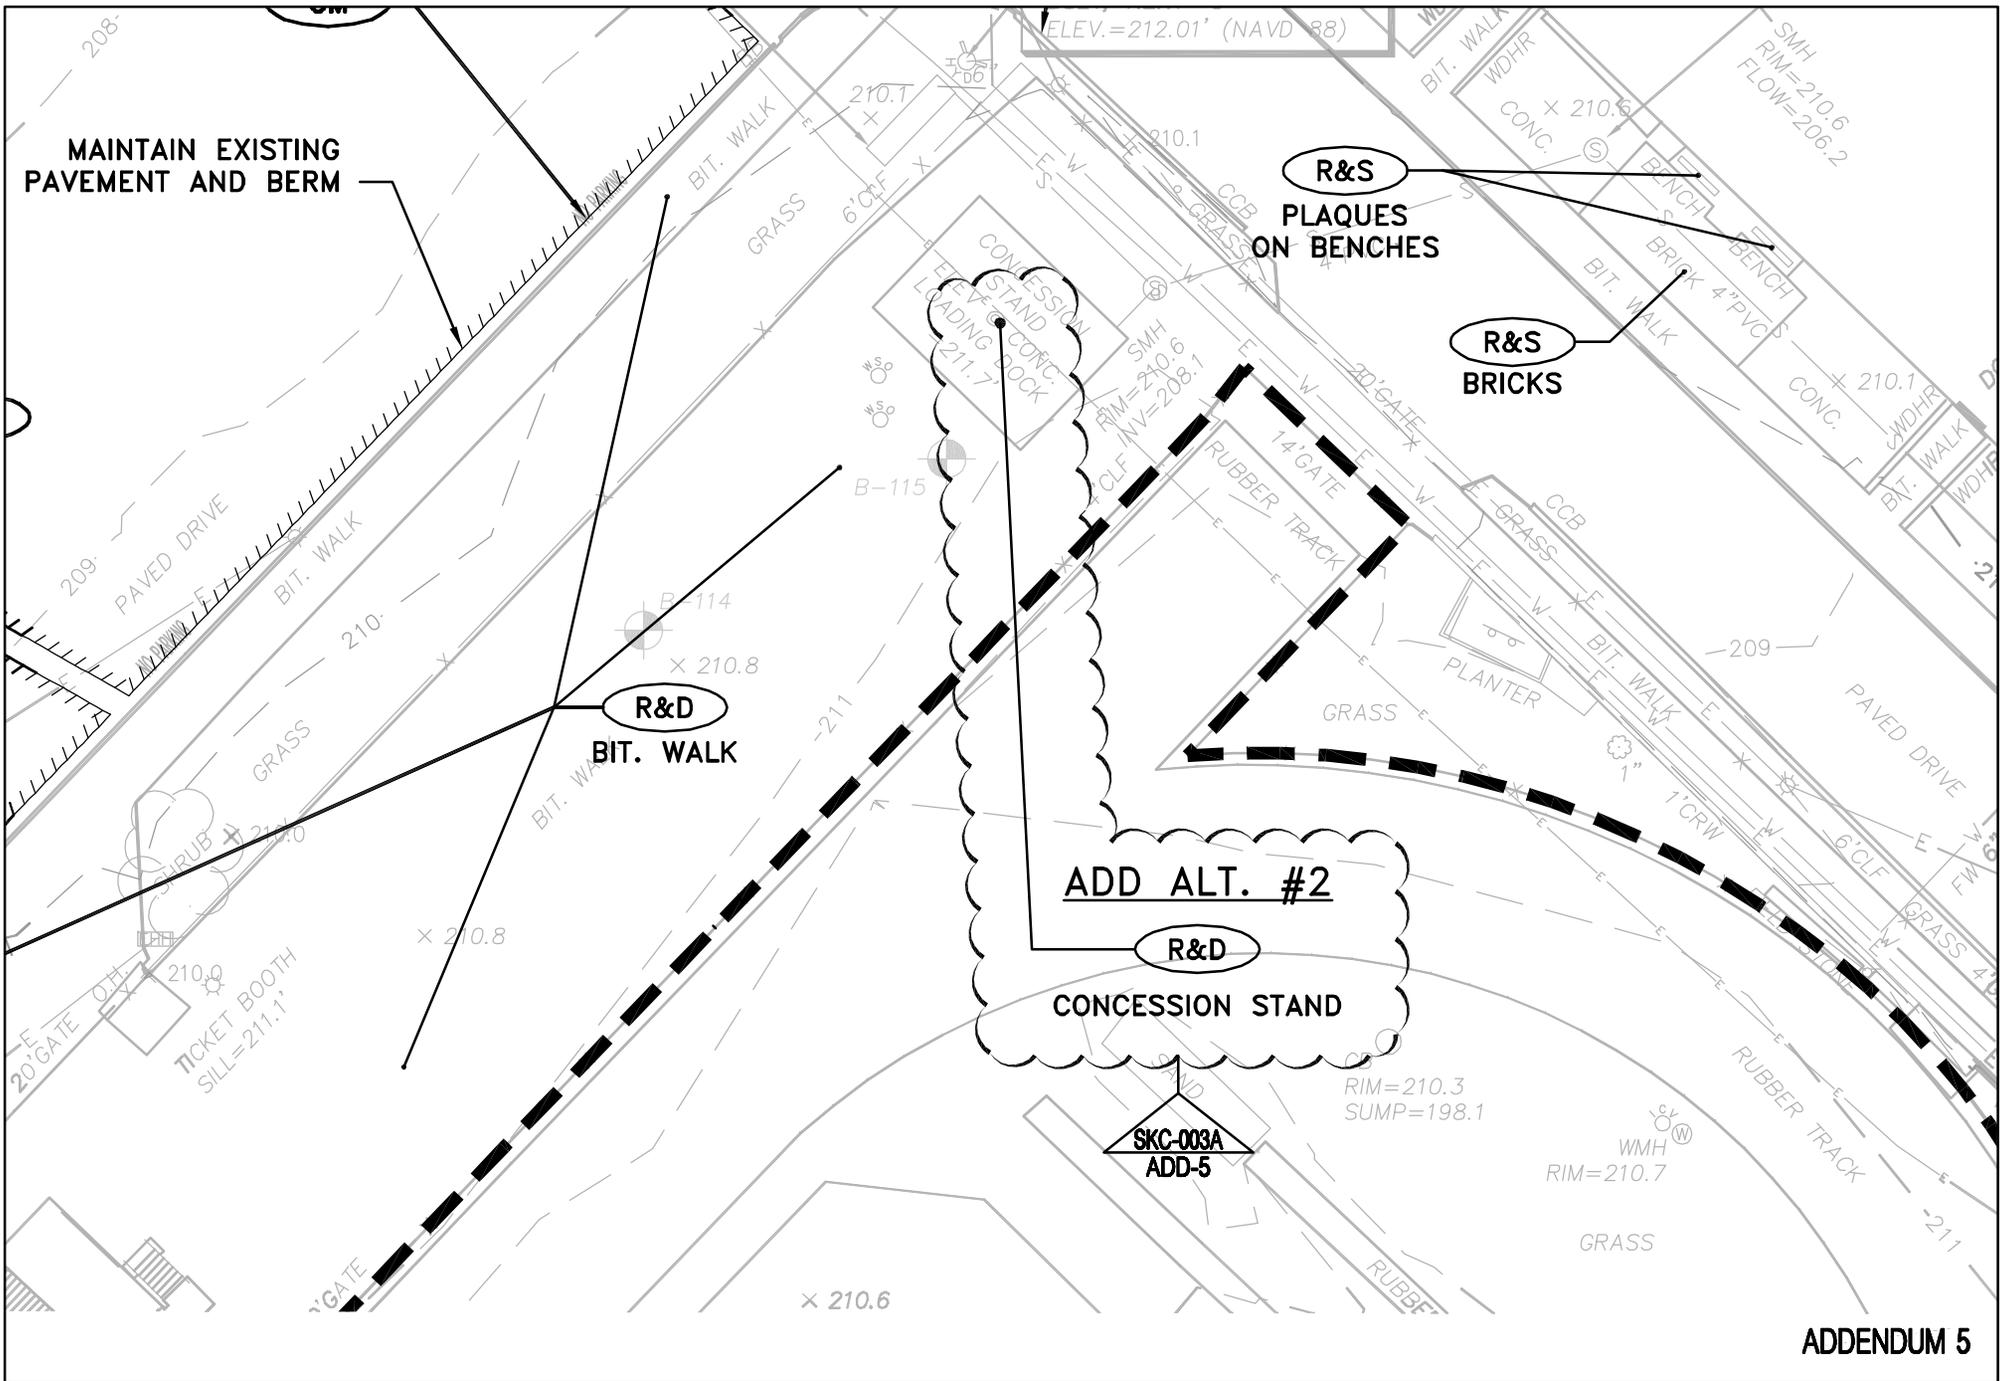


ADDENDUM 5



526 Boston Post Road
Wayland, MA 01778
TEL. 508.358.0790
FAX. 508.358.0791

PLYMOUTH SOUTH HIGH SCHOOL
Plymouth, MA

DRAWN BY:	AWB	SKC-003A
SCALE:	1"=30'	
JOB NO:	13102.00	
DATE:	06/26/2015	
REF DWG:	C12	

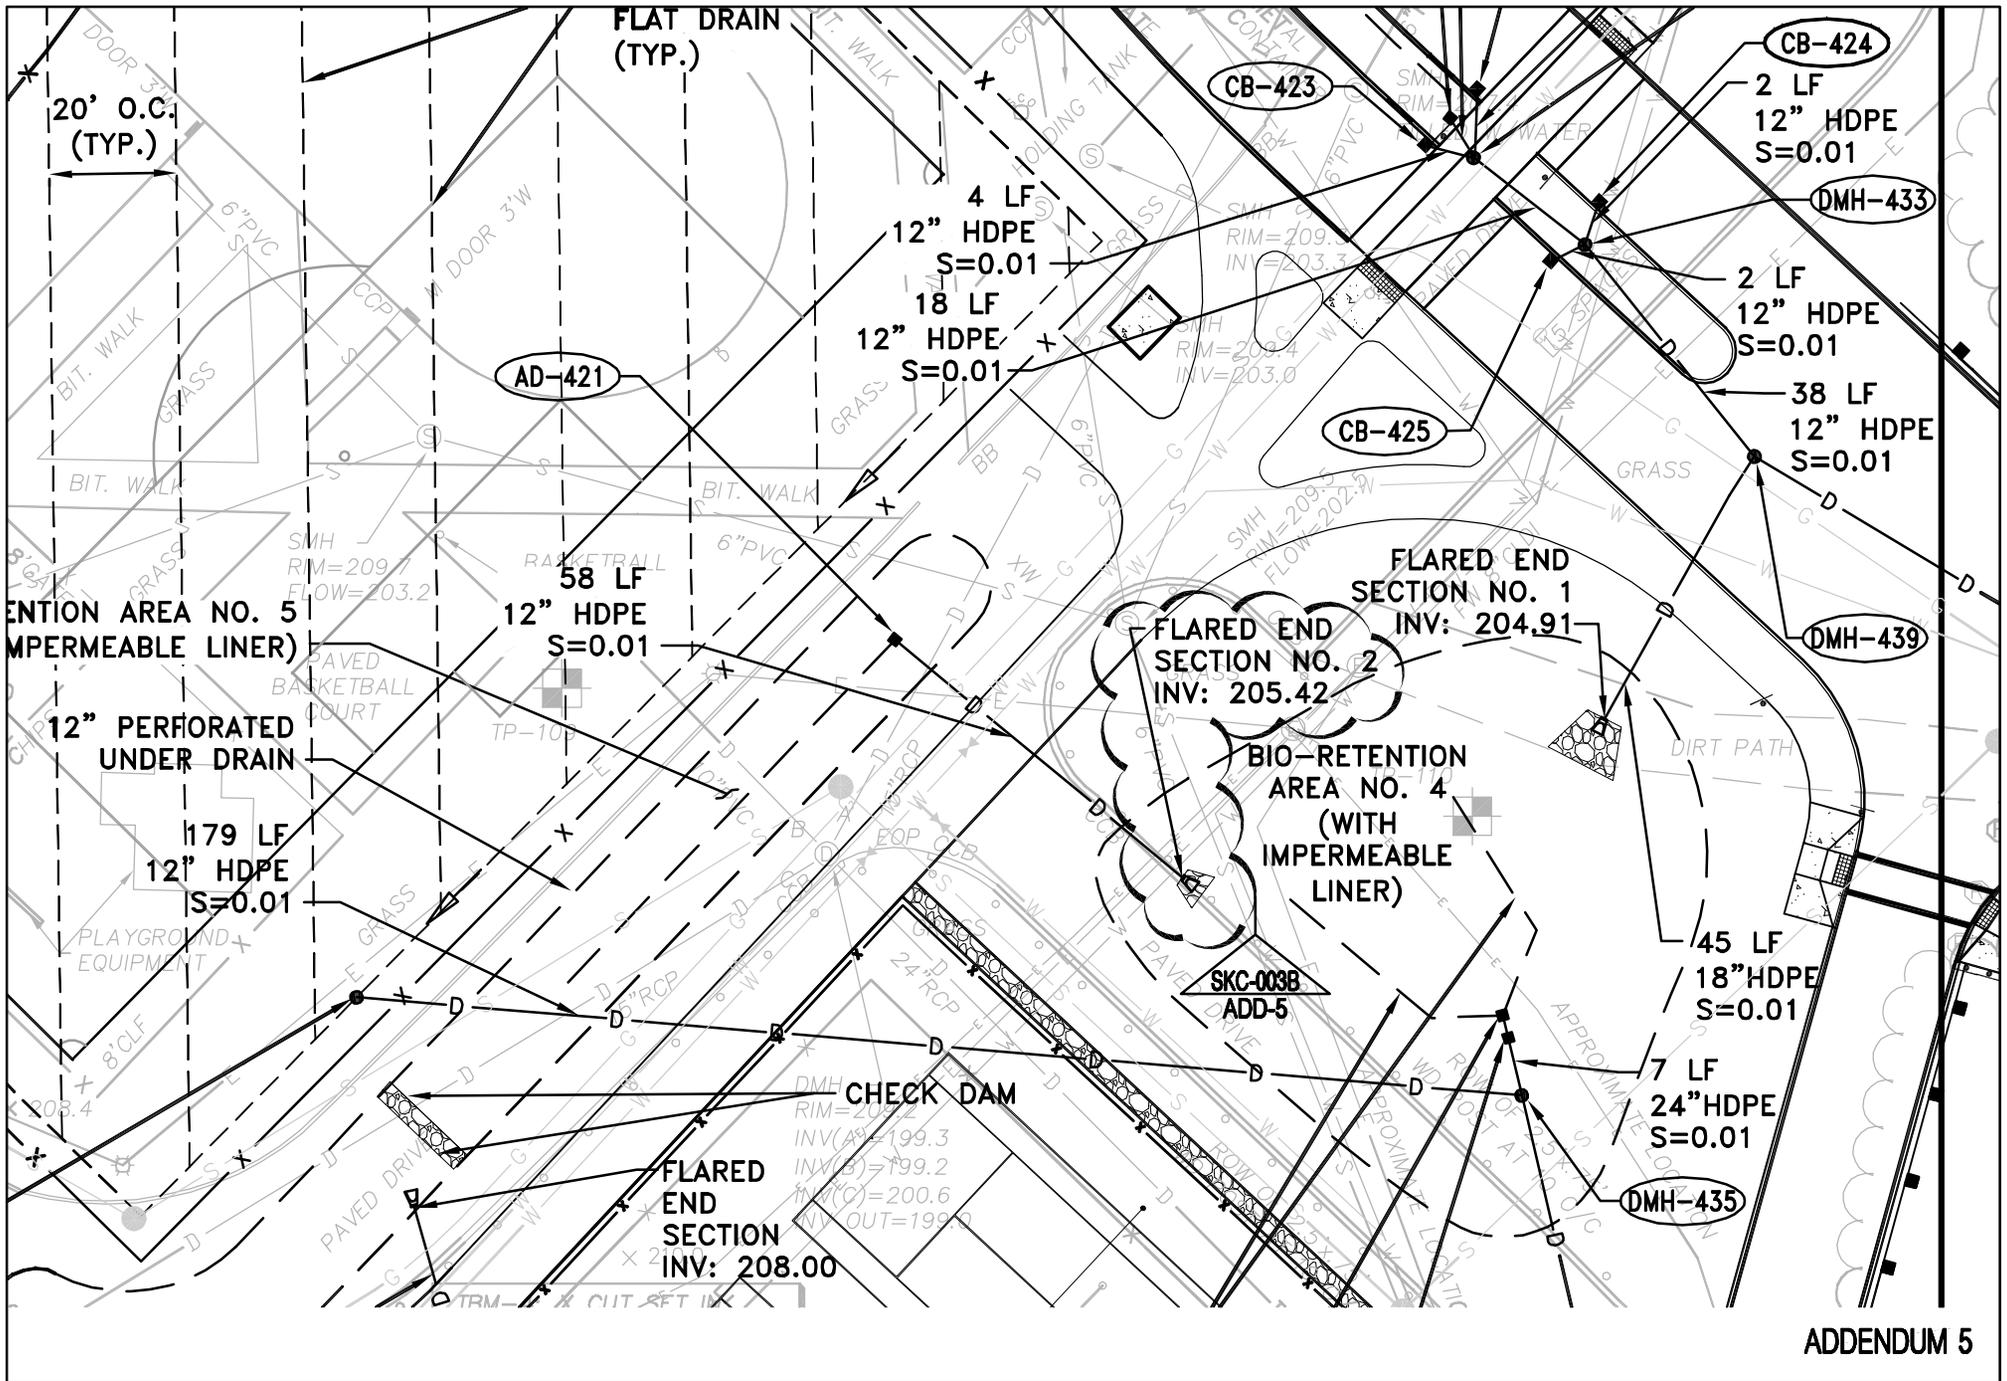

ADDENDUM 5




526 Boston Post Road
Wayland, MA 01778
TEL. 508.358.0790
FAX. 508.358.0791

PLYMOUTH SOUTH HIGH SCHOOL

Plymouth, MA

DRAWN BY:	AWB	SKC-003B
SCALE:	1"=30'	
JOB NO:	13102.00	
DATE:	06/26/2015	
REF DWG:	C52	

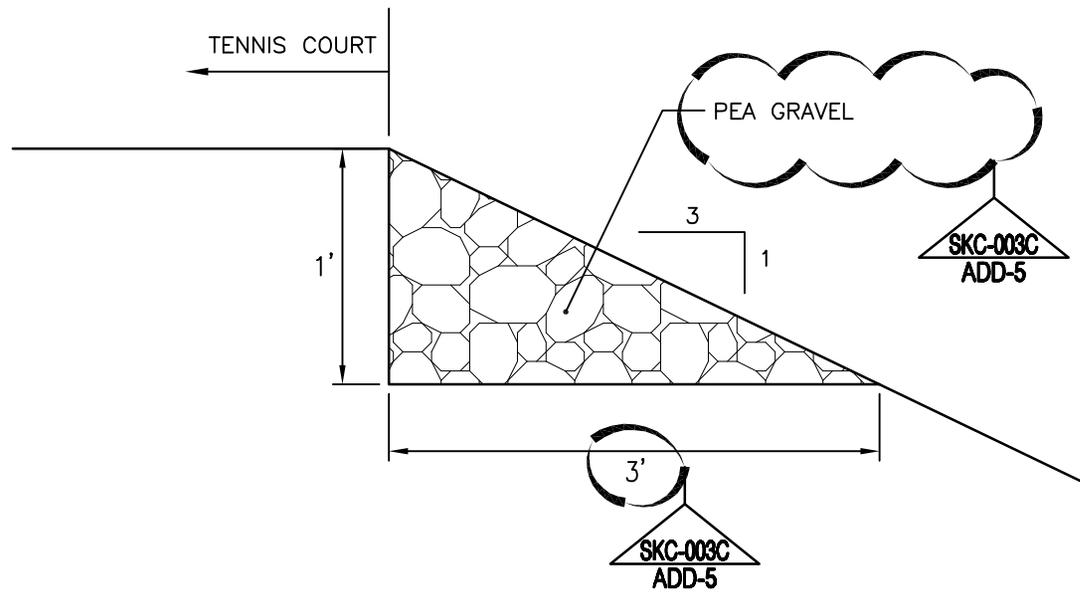

TENNIS COURT EDGE DETAIL

NOT TO SCALE
(SEE PLANS FOR LOCATION)

ADDENDUM 5



526 Boston Post Road
Wayland, MA 01778
TEL. 508.358.0790
FAX. 508.358.0791

PLYMOUTH SOUTH HIGH SCHOOL
Plymouth, MA

DRAWN BY:	AWB	SKC-003C
SCALE:	NTS.	
JOB NO:	13102.00	
DATE:	06/26/2015	
REF DWG:	C63	

ADD-5
SKC-003D

BEDDING STONE GRADATION


TYPE	HEADWALL 1	HEADWALL 2	FLARED END 1	FLARED END 2
D100	4"	4"	4"	4"
D50	2.5"	2.5"	2.5"	2.5"
D0	1.25"	1.25"	1.25"	1.25"
THICKNESS	3.5"	3.5"	3.5"	3.5"

RIPRAP AT HEADWALLS GRADATION

TYPE	HEADWALL 1	HEADWALL 2	FLARED END 1	FLARED END 2
D100	10"	10"	10"	10"
D50	6"	6"	6"	6"
D0	3"	3"	3"	3"
THICKNESS	8"	8"	8"	8"

WHERE:
 D100 = SIZE BY WHICH ONLY 0% OF ALL STONE BY TOTAL WEIGHT IS LARGER.
 D50 = MEDIAN STONE DIAMETER
 D0 = SIZE BY WHICH ONLY 0% OF STONE BY TOTAL WEIGHT IS SMALLER.

SKC-003D
ADD-5

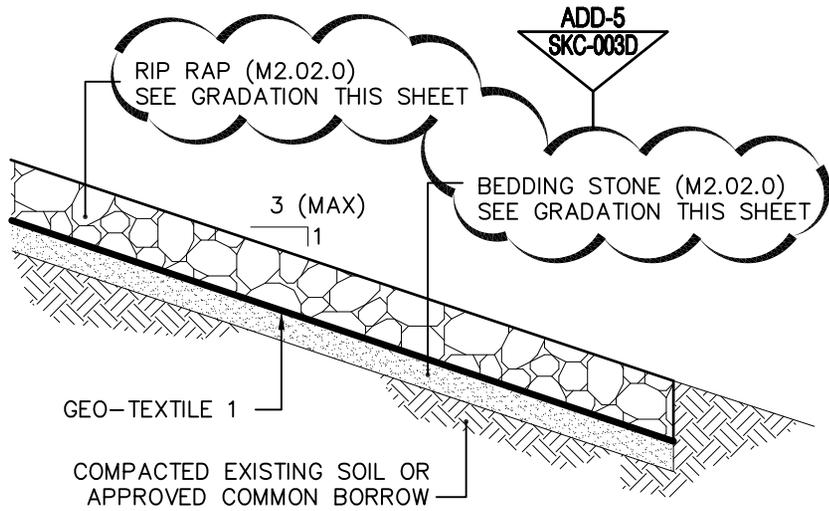

RIPRAP APRON DETAIL
NOT TO SCALE


ADDENDUM 5



526 Boston Post Road
Wayland, MA 01778
TEL. 508.358.0790
FAX. 508.358.0791

PLYMOUTH SOUTH HIGH SCHOOL
Plymouth, MA

DRAWN BY:	AWB	SKC-003D
SCALE:	NT.S.	
JOB NO:	13102.00	
DATE:	06/26/2015	
REF DWG:	C&4	

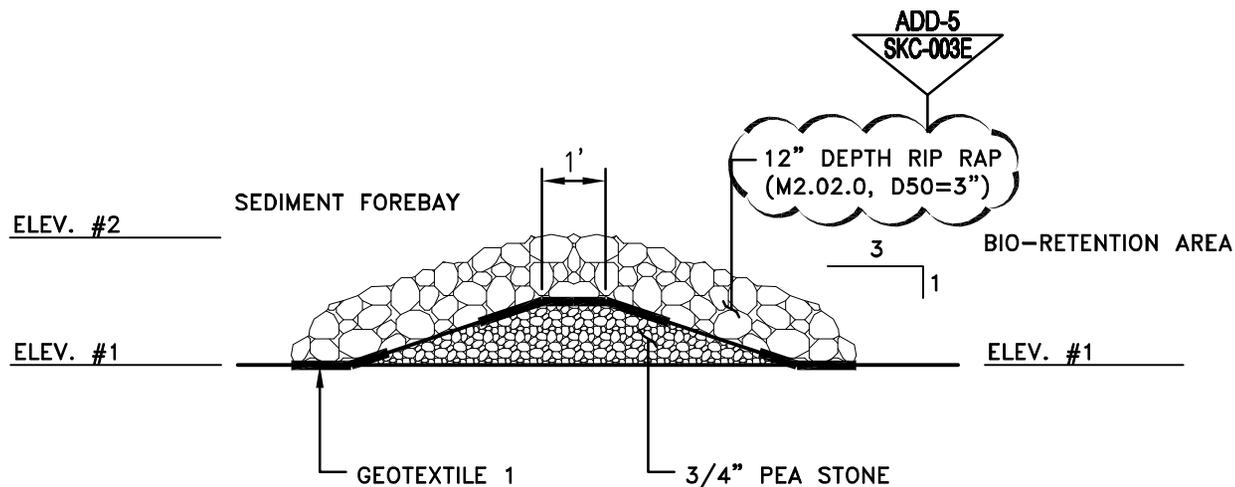

ELEVATION	1	2
BRA 1	210.50	211.00
BRA 2	211.00	211.50
BRA 3	204.00	204.50
BRA 4	207.50	208.00
BRA 5	206.00	206.40

BIO-RETENTION AREA CHECK DAM

NOT TO SCALE




ADDENDUM 5



526 Boston Post Road
Wayland, MA 01778
TEL. 508.358.0790
FAX. 508.358.0791

PLYMOUTH SOUTH HIGH SCHOOL
Plymouth, MA

DRAWN BY:	AWB	SKC-003E
SCALE:	NTS.	
JOB NO:	13102.00	
DATE:	06/26/2015	
REF DWG:		C67

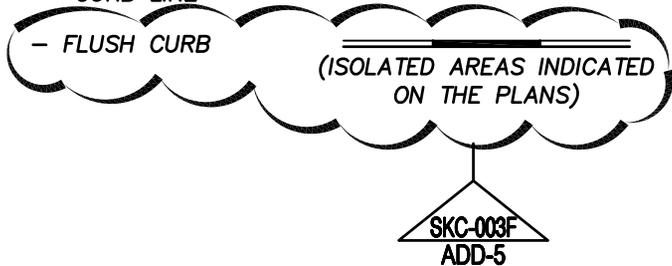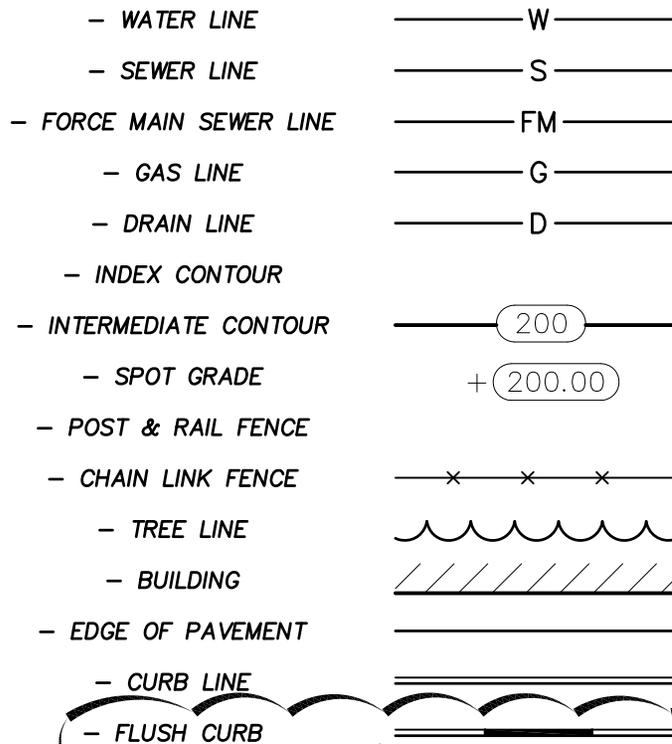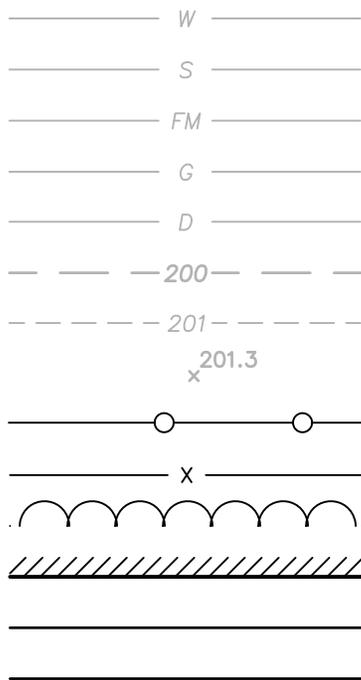

ADDENDUM 5




526 Boston Post Road
Wayland, MA 01778
TEL. 508.358.0790
FAX. 508.358.0791

PLYMOUTH SOUTH HIGH SCHOOL

Plymouth, MA

DRAWN BY:	AWB	SKC-003F
SCALE:	N.T.S.	
JOB NO:	13102.00	
DATE:	06/26/2015	
REF DWG:	C0.1	

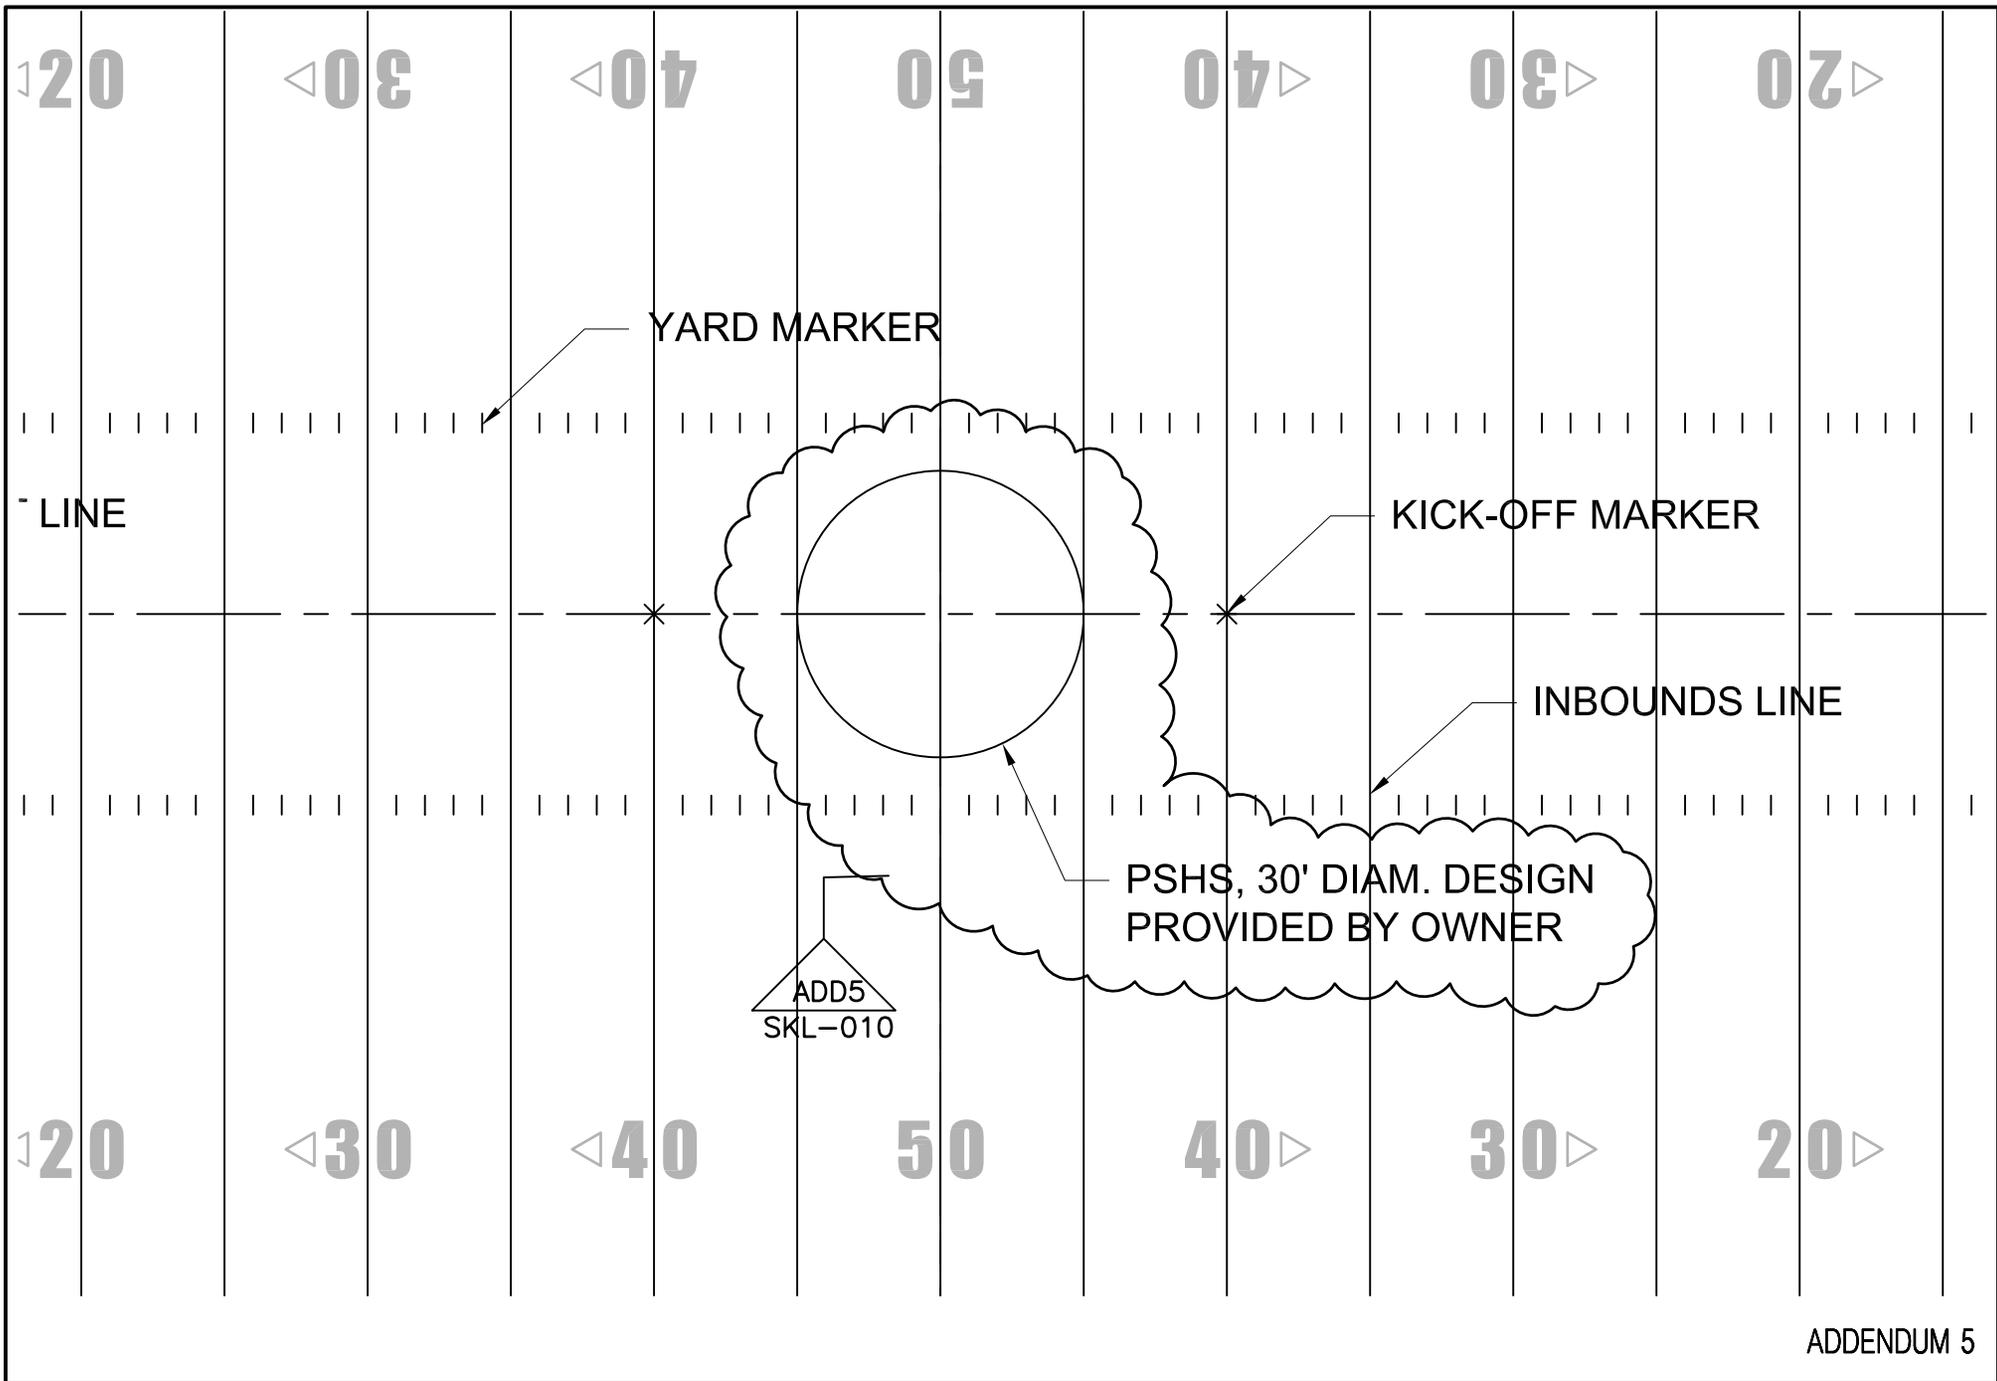

ADDENDUM 5



526 Boston Post Road
Wayland, MA 01778
TEL. 508.358.0790
FAX. 508.358.0791

PLYMOUTH SOUTH HIGH SCHOOL
Plymouth, MA

DRAWN BY:	AJE	SKL-010
SCALE:	N/A	
JOB NO:	1308.00	
DATE:	06/26/2015	
REF DWG:		L33

BLACK VINYL
CHAIN LINK FENCE
FABRIC
2" - 9 GAUGE

HORIZONTAL BLACK
RAIL 1-5/8" x 10',
SCHED. 40

4-1/2" x 20' BLACK
UPRIGHTS,
SCHED. 40

2" - 6 GAUGE BLACK
VINYL CHAIN LINK
FABRIC UP TO 15'

3/8" x 11'
BLACK TRUSS
ROD

2" x 12" x 20'
WOOD PLANKING

2" x 12" x 10'
WOOD PLANKING

PIPE CAP


ADD5
SKL-010

CONTRACTOR TO PROVIDE
SHOP DRAWINGS FOR
CONCRETE FOOTING
TO BE STAMPED BY A
STRUCTURAL ENGINEER
LICENSED IN THE STATE
OF MASSACHUSETTS

BACKSTOP
ELEVATION

COMPACTED
SUBGRADE

ADD5
SKL-010

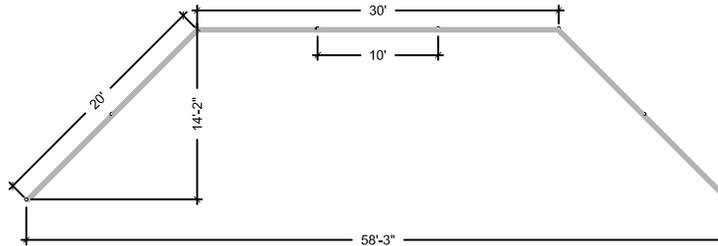

BACKSTOP
PLAN

3 SOFTBALL BACKSTOP
SCALE: 1"=10'

ADDENDUM 5



526 Boston Post Road
Wayland, MA 01778
TEL. 508.358.0790
FAX. 508.358.0791

PLYMOUTH SOUTH HIGH SCHOOL
Plymouth, MA

DRAWN BY:	AJE	SKL-011
SCALE:	N/A	
JOB NO:	1308.00	
DATE:	06/26/2015	
REF DWG:	L3.9	

CHAIN LINK FENCE
FABRIC
2" - 9 GAUGE

HORIZONTAL BLACK
RAIL 1-5/8" x 10'
SCHED. 40

4-1/2" x 30' BLACK
UPRIGHTS SCHED. 40

2" - 6 GAUGE BLACK
VINYL CHAIN LINK
FABRIC UP TO 15'


3/8" x 11'
BLACK TRUSS
ROD

2" x 12" x 20'
WOOD PLANKING

CONTRACTOR TO PROVIDE
SHOP DRAWINGS FOR
CONCRETE FOOTING
TO BE STAMPED BY A
STRUCTURAL ENGINEER
LICENSED IN THE STATE
OF MASSACHUSETTS

PIPE CAP


ADD5
SKL-012

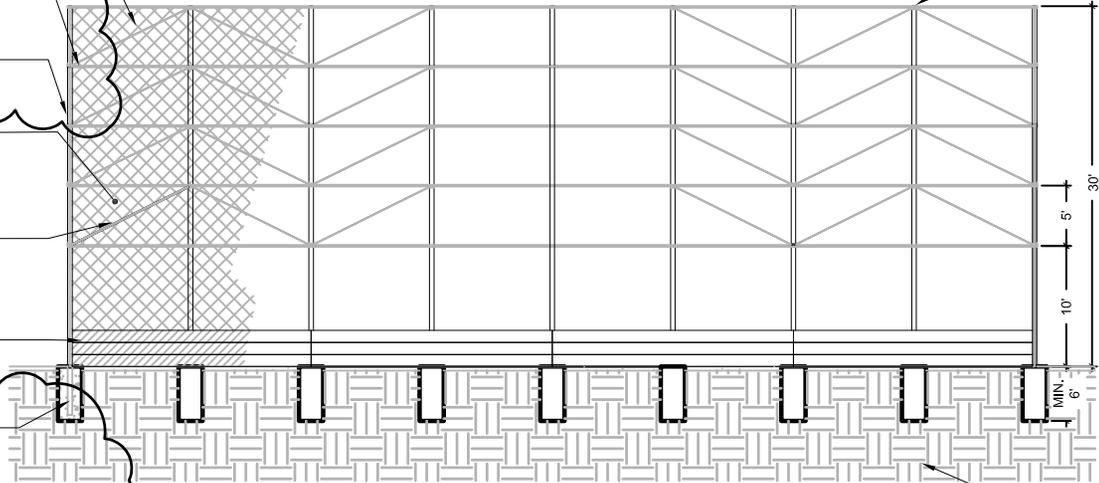

COMPACTED
SUBGRADE

BACKSTOP
ELEVATION

ADD5
SKL-012

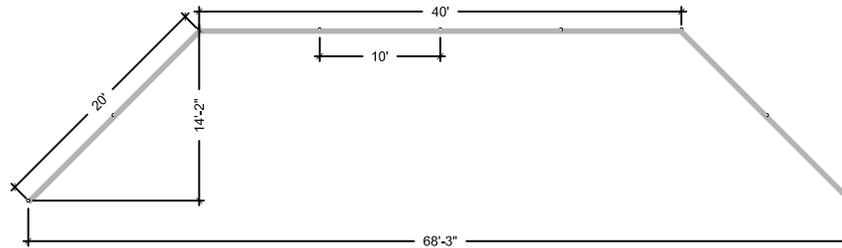

BACKSTOP
PLAN

4 BASEBALL BACKSTOP
SCALE: 1"=10'

ADDENDUM 5




526 Boston Post Road
Wayland, MA 01778
TEL. 508.358.0790
FAX. 508.358.0791

PLYMOUTH SOUTH HIGH SCHOOL
Plymouth, MA


DRAWN BY:	AJE	SKL-012
SCALE:	N/A	
JOB NO:	130800	
DATE:	06/26/2015	
REF DWG:	L3.9	

PLYMOUTH SOUTH HIGH SCHOOL
Plymouth, MA

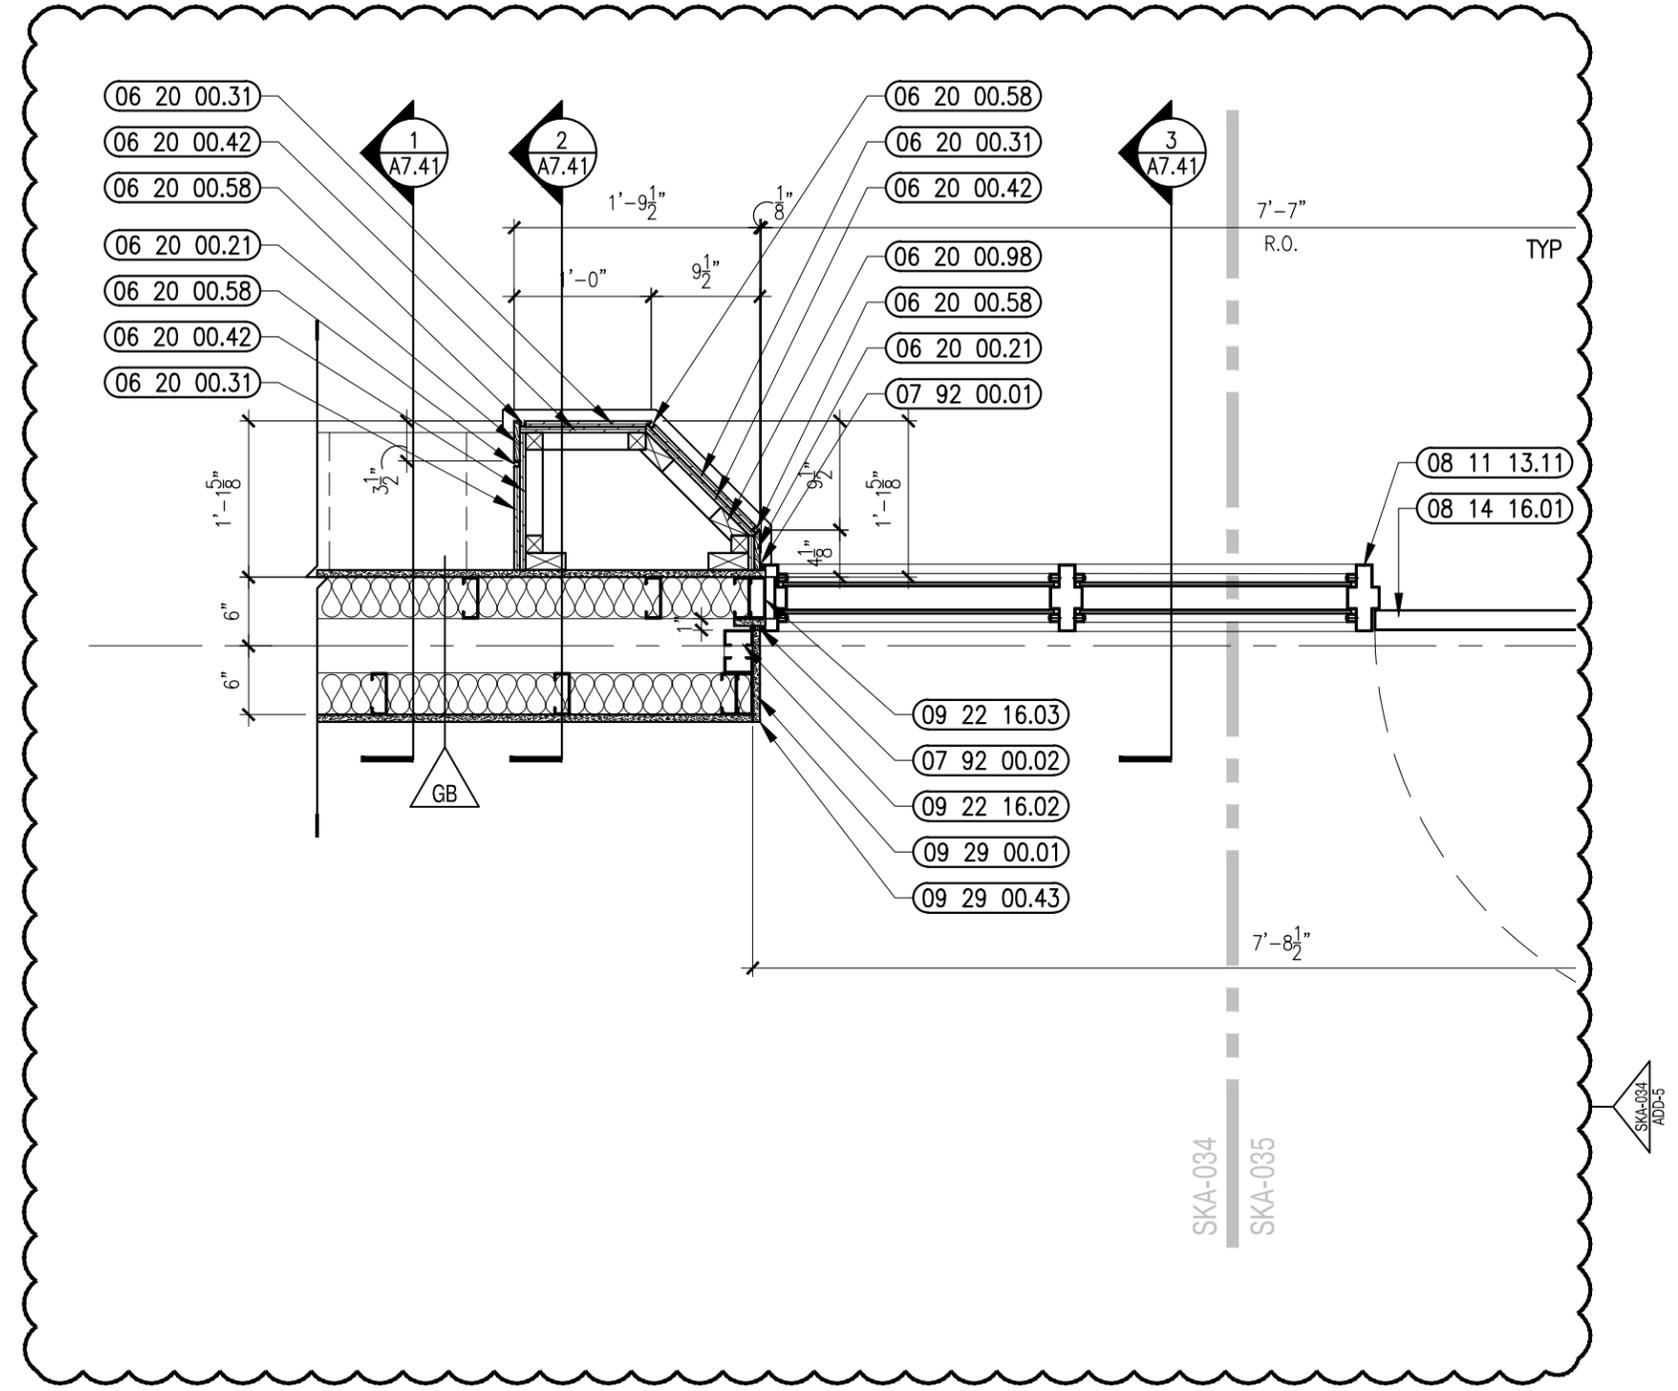

2 PLAN DETAIL
3/4" = 1'-0"


06 20 00.54 ALUMINUM SIGN FRAME – CLEAR ANODIZED FINISH –
TOP LOAD – SIZE AS NOTED IN SPECIFICATIONS

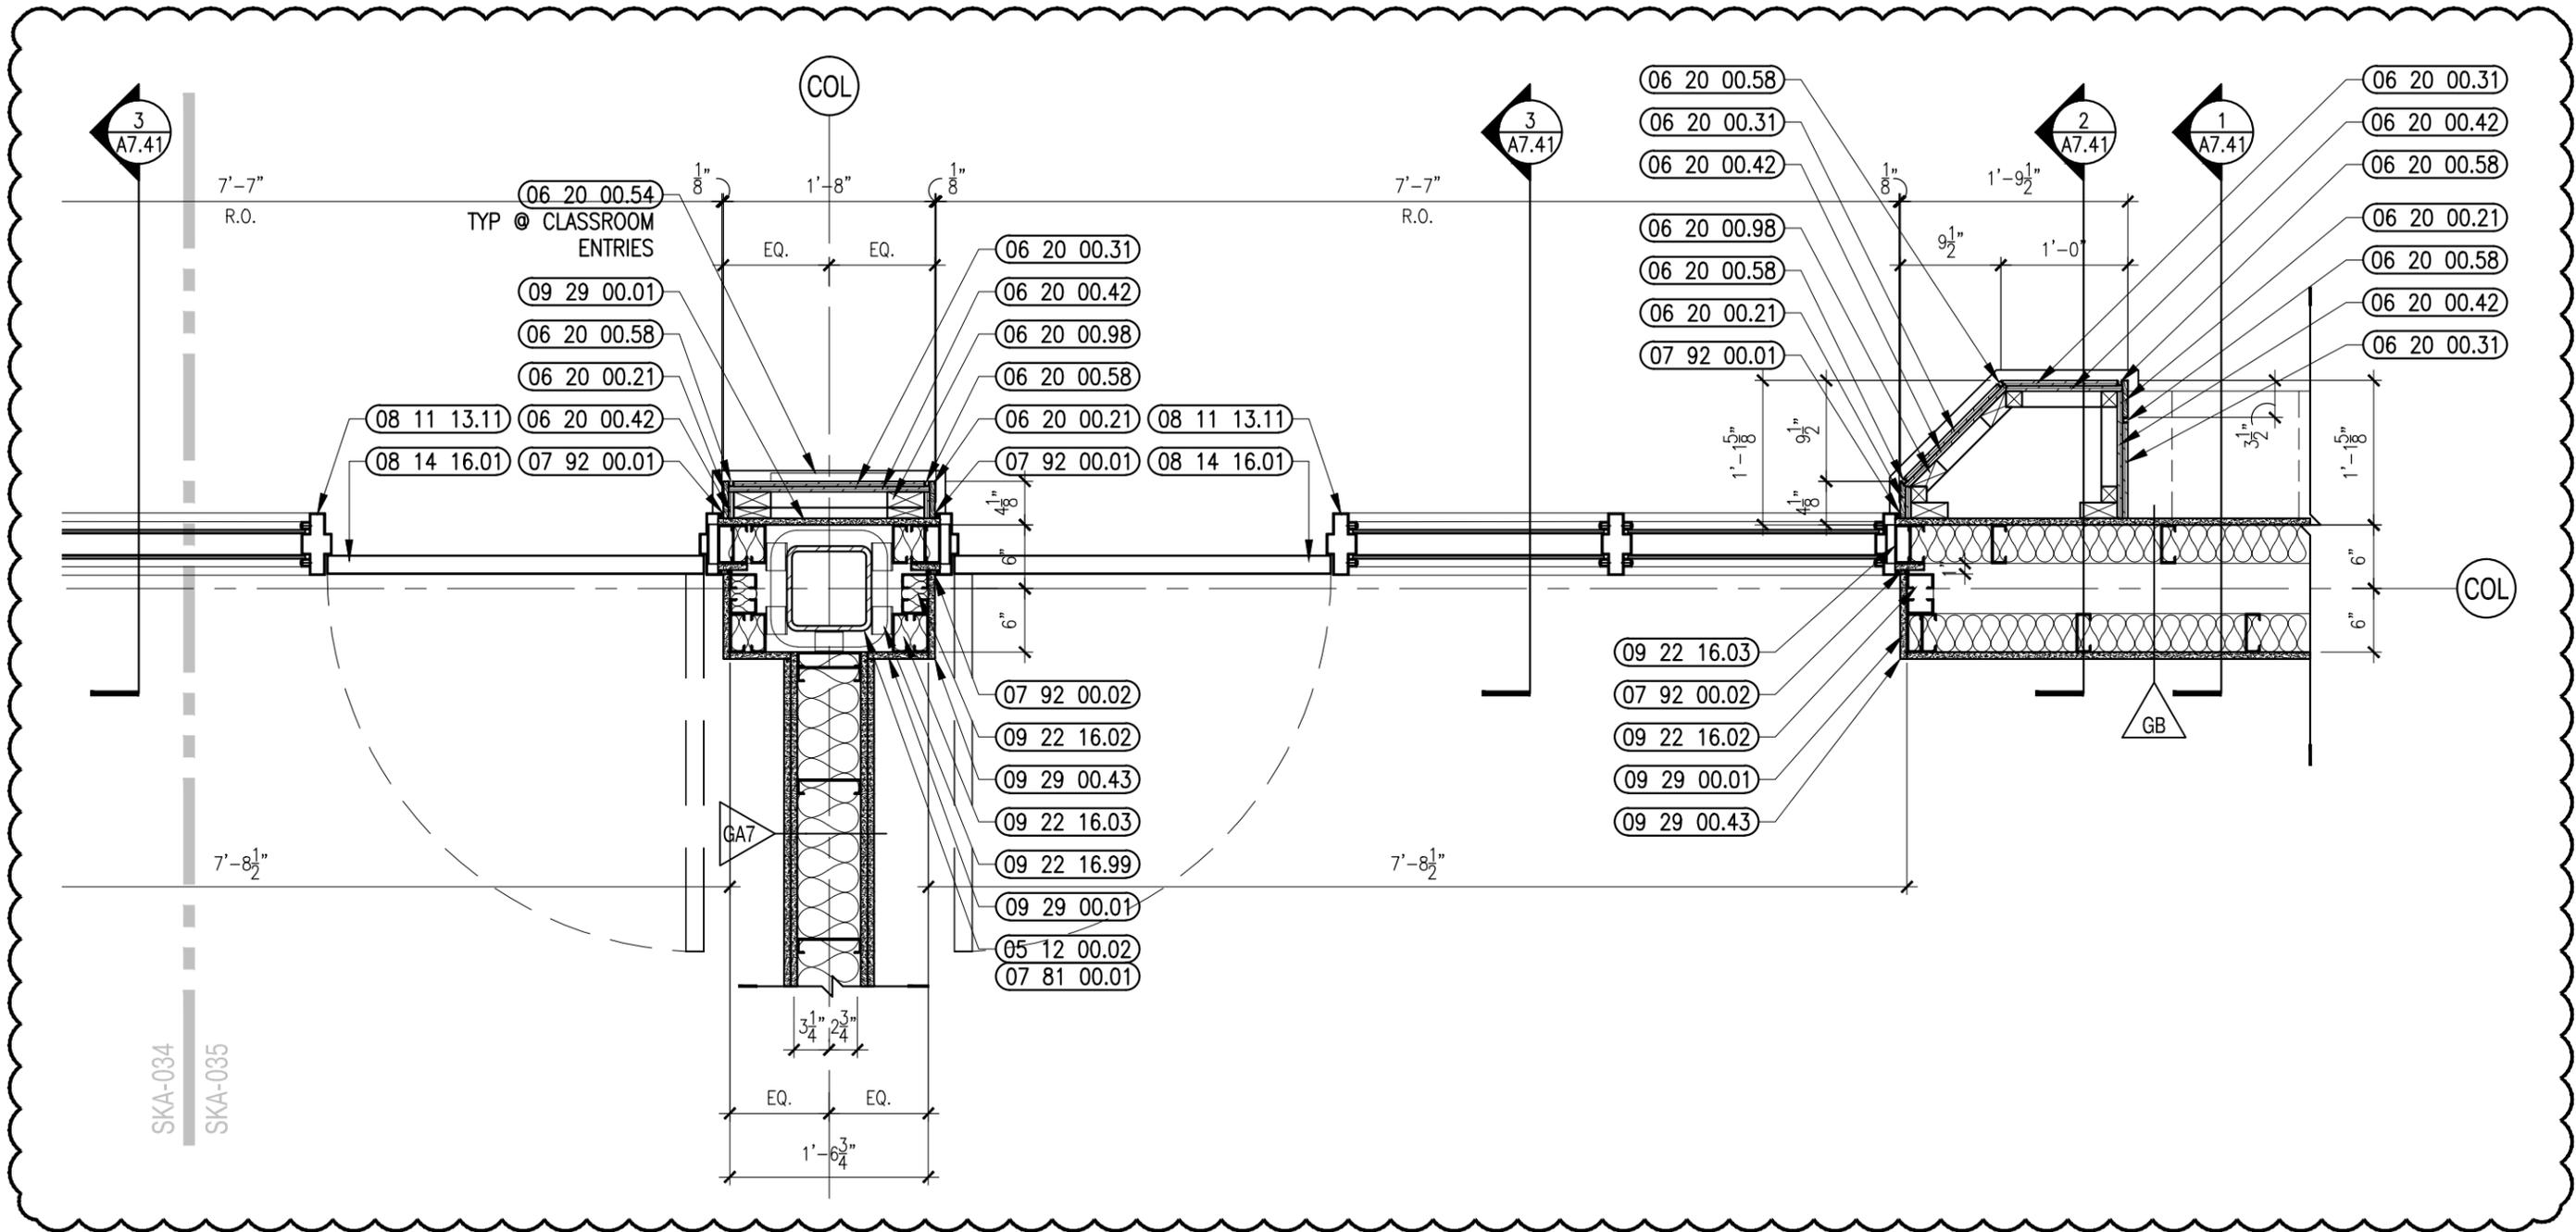

06 20 00.54 ALUMINUM SIGN FRAME - CLEAR ANODIZED FINISH - TOP LOAD - SIZE AS NOTED IN SPECIFICATIONS

2 PLAN DETAIL
3/4" = 1'-0"

SKA-035
ADD-5

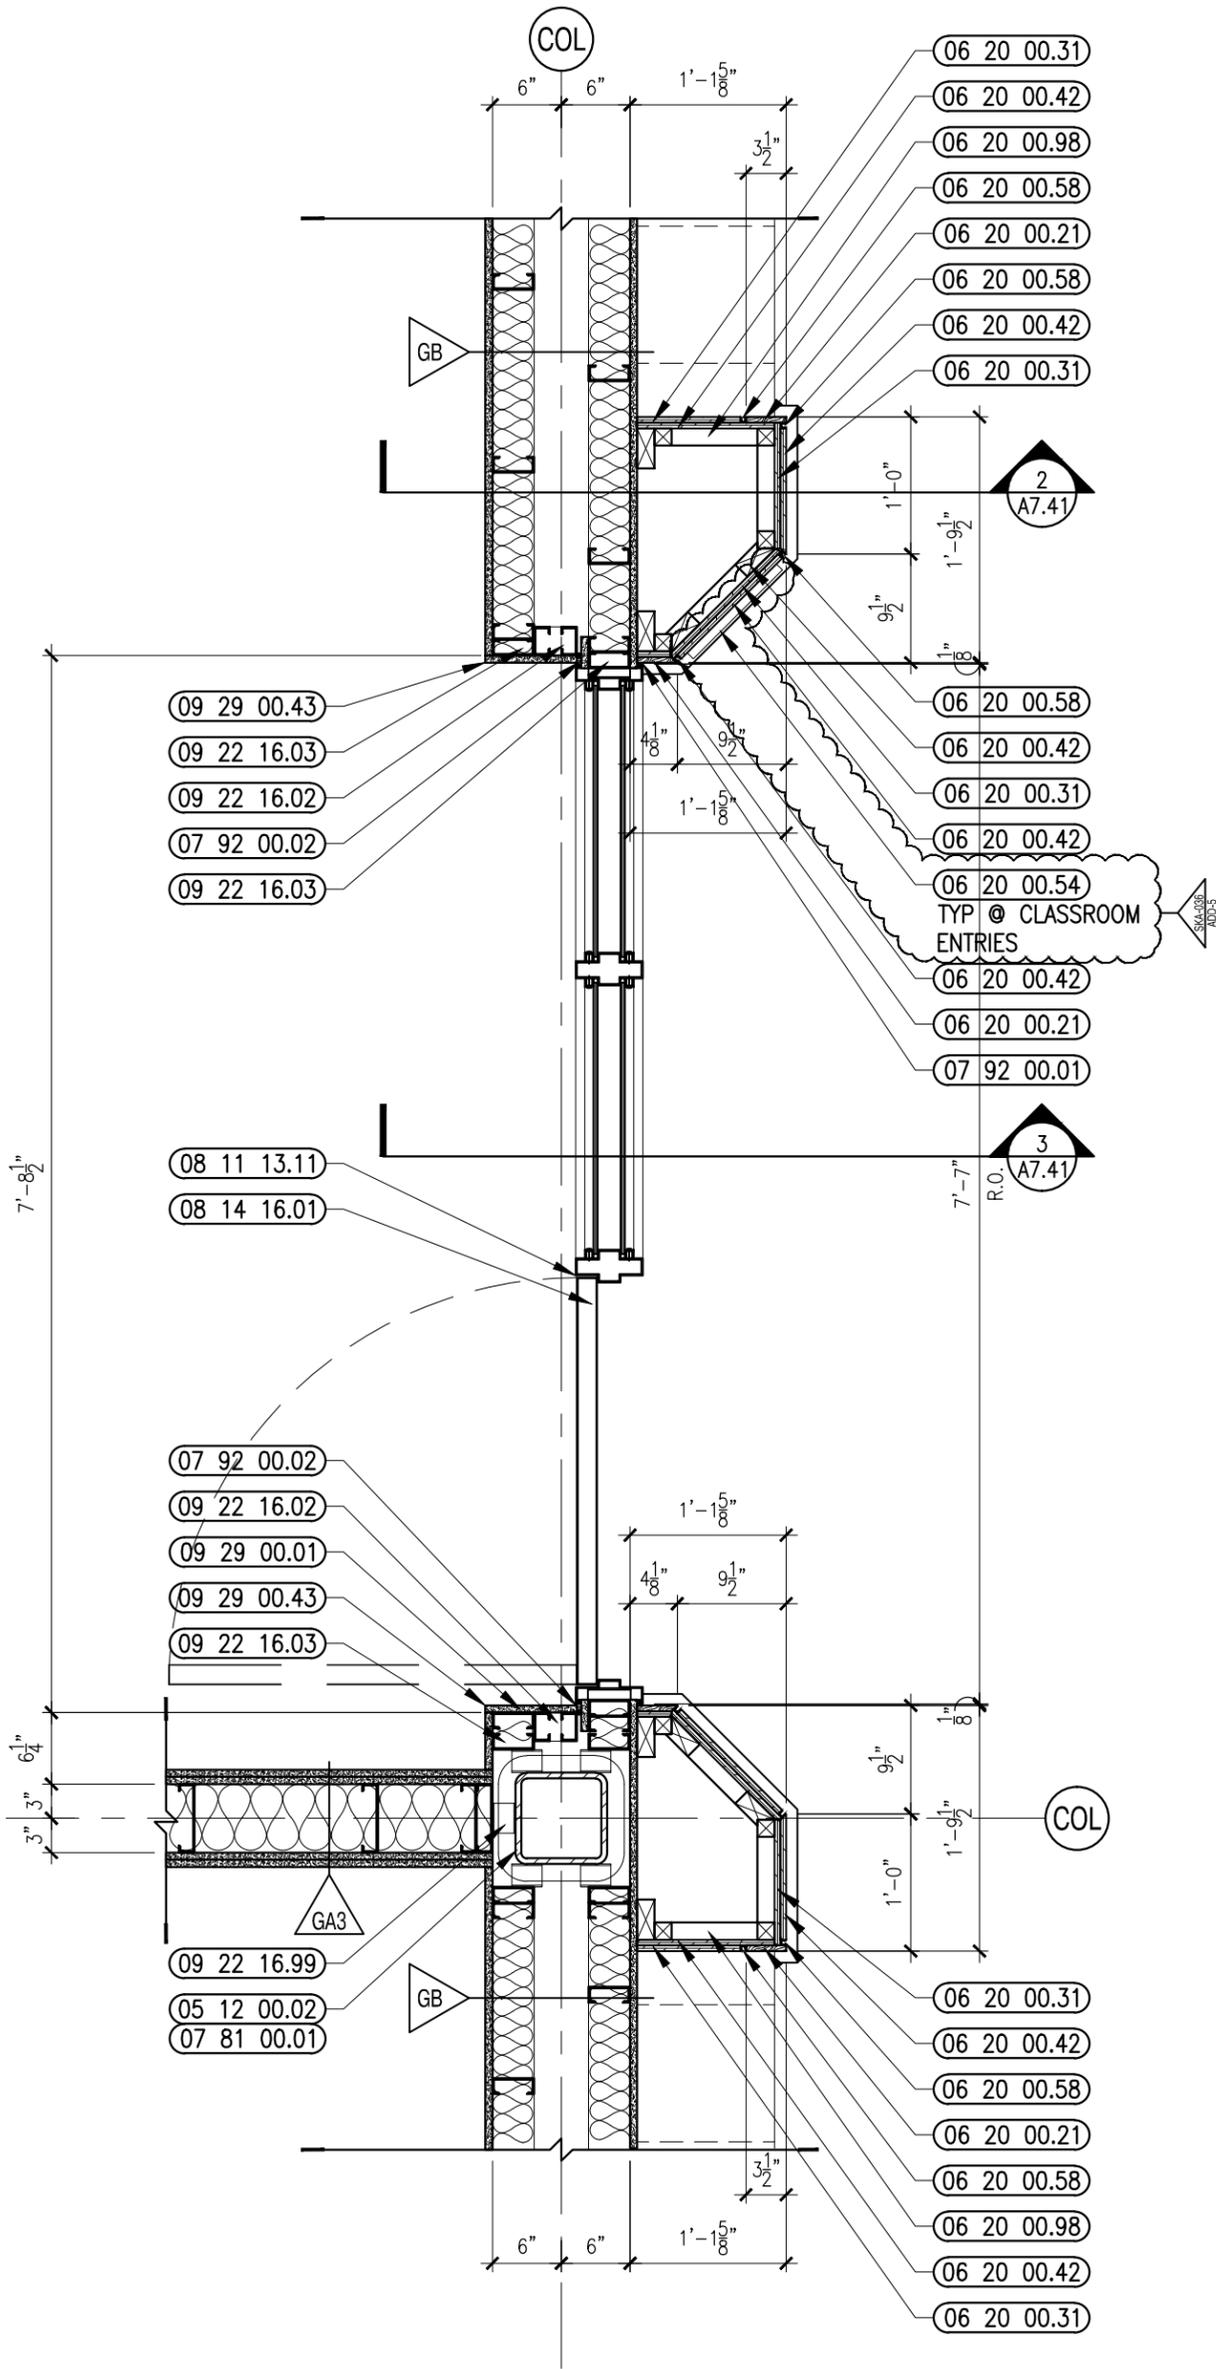

4 PLAN DETAIL
 3/4" = 1'-0"

06 20 00.54 ALUMINUM SIGN FRAME - CLEAR ANODIZED FINISH -
 TOP LOAD - SIZE AS NOTED IN SPECIFICATIONS

ADDENDUM 5




526 Boston Post Road
 Wayland, MA 01778
 TEL. 508.358.0790
 FAX. 508.358.0791

PLYMOUTH SOUTH HIGH SCHOOL
 Plymouth, MA

DRAWN BY: JPT
 SCALE: 3/4" = 1'-0"
 JOB NO: 1308.00
 DATE: 6/26/2015

SKA-036
 REF DWG: A7.51

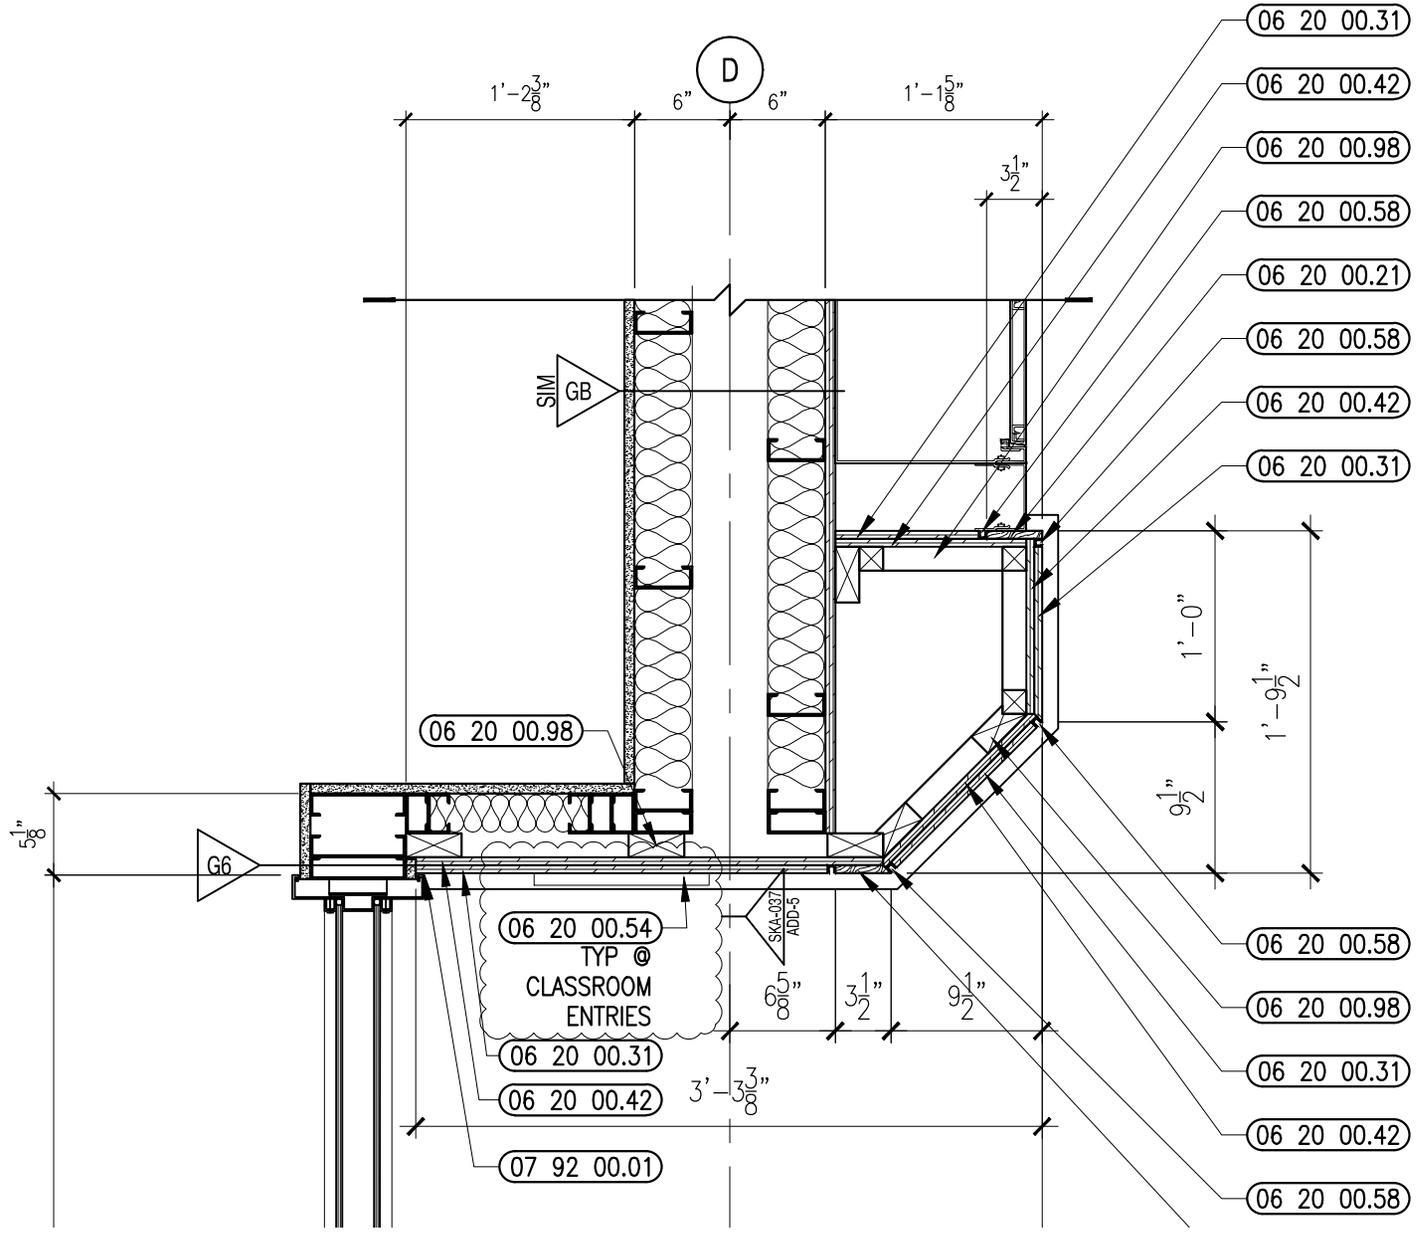

06 20 00.54 ALUMINUM SIGN FRAME - CLEAR ANODIZED FINISH - TOP LOAD - SIZE AS NOTED IN SPECIFICATIONS

10 PLAN DETAIL
1"=1'-0"

ADDENDUM 5




526 Boston Post Road
Wayland, MA 01778
TEL. 508.358.0790
FAX. 508.358.0791

PLYMOUTH SOUTH HIGH SCHOOL
Plymouth, MA

DRAWN BY:	JPT
SCALE:	1" = 1'-0"
JOB NO:	1308.00
DATE:	6/26/2015

SKA-037
REF DWG: A7.51

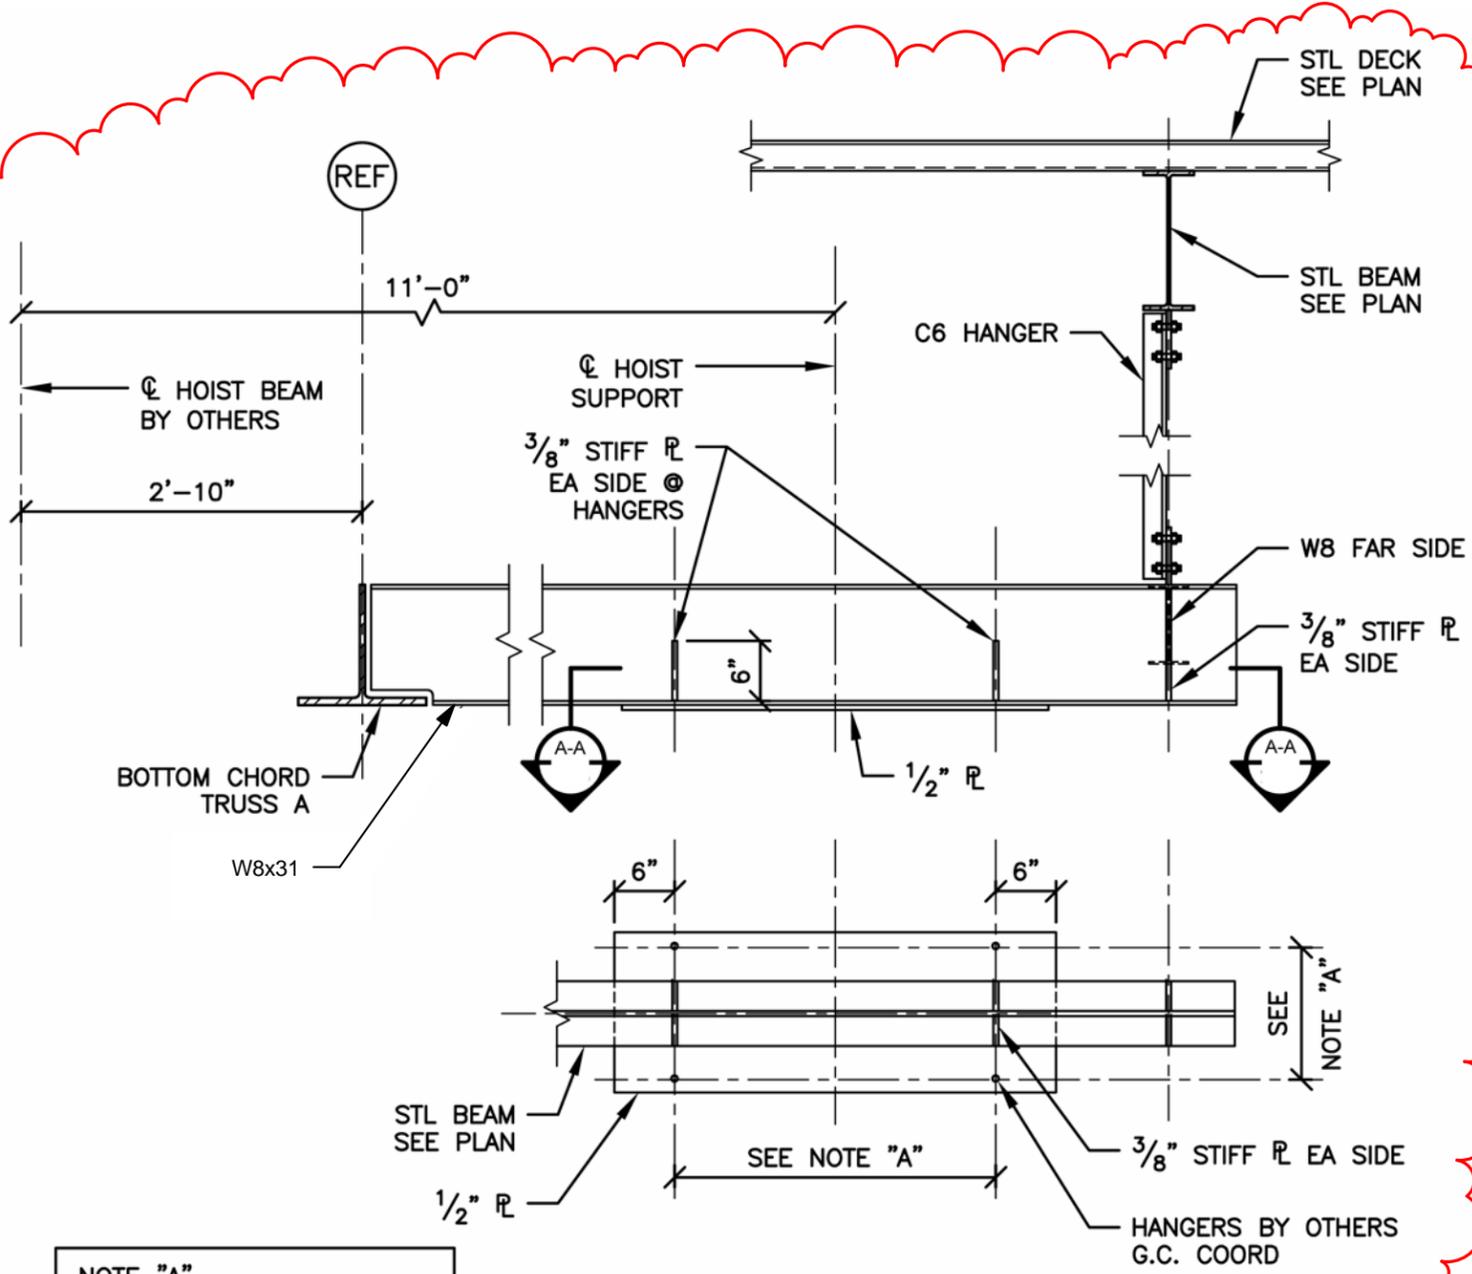

NOTE "A"
 REFER TO MAT HOIST
 MANUF FOR DIMS & DETAILS

PLAN DETAIL A-A

ADDENDUM 5

21523, PSHS CONSTRUCTION
SITE VISIT ATTENDANCE JUNE 24, 2015

PLEASE PRINT LEGIBLY

Attendees Name: Gary Terrell
Company Name: Agostini Bacon
Street Address: 241 Narragansett Park Drive
City/Town: East Providence, RI
Zip Code: 02916
Phone: (401) 431-1200 x 226
Fax: (401) 431-0049
Email: garyt@baconconstruction.com

Attendees Name: ERIC ASKEW
Company Name: NASDI
Street Address: 39 OLYMPIA AVE
City/Town: WOBURN MA
Zip Code: _____
Phone: (781) 296-2704
Fax: _____
Email: EASKEW@NASDI.DEMO.COM

Attendees Name: Ryan Treat
Company Name: Site Con
Street Address: 1430 Cranston St
City/Town: Cranston, RI
Zip Code: 02920
Phone: 401 944 2335
Fax: _____
Email: Ryan@siteconcorp.com

Attendees Name: SERJ MILICEVIC
Company Name: NASDI, LLC
Street Address: 39 OLYMPIA AVE
City/Town: WOBURN MA
Zip Code: _____
Phone: 781-270-6600
Fax: _____
Email: SMILICEVIC@NASDI.DEMO.COM

Attendees Name: PAUL Rowan
Company Name: Costello Dismantling
Street Address: 45 Kings Hwy
City/Town: West Weymouth
Zip Code: 02576
Phone: 508-291-2324
Fax: 508-291-2325
Email: Tom@CostelloDismantling.com

Attendees Name: Fred VanDerhaaf
Company Name: Associated Building Wreckers
Street Address: 352 Albany Street
City/Town: Springfield MA
Zip Code: 01105
Phone: 413-732-3179
Fax: 413-734-6224
Email: fred@buildingwreckers.com

21523, PSHS CONSTRUCTION
SITE VISIT ATTENDANCE JUNE 24, 2015

PLEASE PRINT LEGIBLY

Attendees Name: Rob Holmes
Company Name: JOC Demo
Street Address: 60 Gerard St
City/Town: Boston MA
Zip Code: 02119
Phone: 508 879 8099
Fax: _____
Email: RHolmes @ JOCdemoINC.COM

Attendees Name: Brian Walsh
Company Name: Aulson
Street Address: 49 DARTON DR
City/Town: Methuen, Mass
Zip Code: 01844
Phone: 978-886-3537
Fax: _____
Email: bwalsh@aulsonllc.com


Attendees Name: _____
Company Name: _____
Street Address: _____
City/Town: _____
Zip Code: _____
Phone: _____
Fax: _____
Email: _____

Attendees Name: Brian Stack
Company Name: NewRoads Env.
Street Address: 203 Spark St.
City/Town: Brookton, MA
Zip Code: 02302
Phone: 774-297-3770
Fax: 508-897-8552
Email: BStack@newroadsenviro.com

Attendees Name: Tom Berenz
Company Name: Castello Development Co
Street Address: 45 Kings Highway
City/Town: W. WAREHAM
Zip Code: 02576
Phone: 508-291-2324
Fax: 508-291-2325
Email: Tom@CastelloDevelopmentCo.com

Attendees Name: _____
Company Name: _____
Street Address: _____
City/Town: _____
Zip Code: _____
Phone: _____
Fax: _____
Email: _____

Plymouth South High School

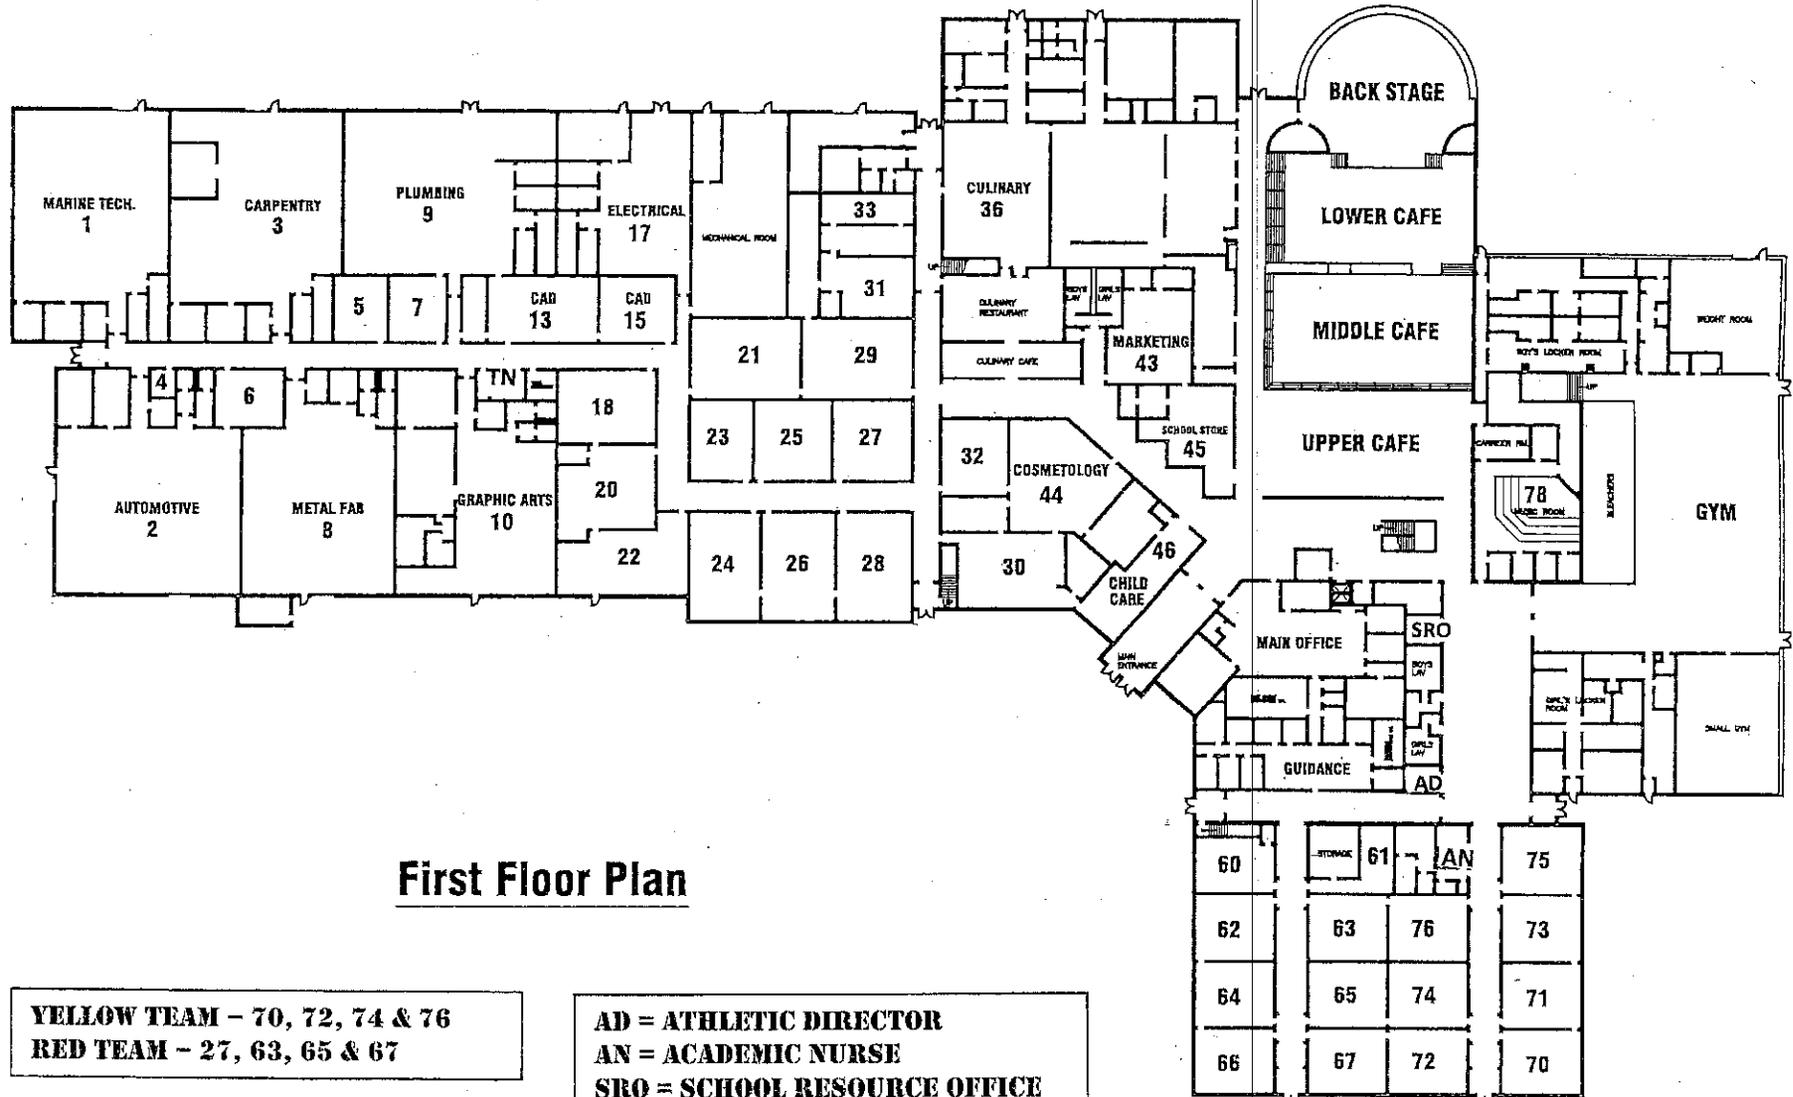


First Floor Plan

YELLOW TEAM - 70, 72, 74 & 76
RED TEAM - 27, 63, 65 & 67

AD = ATHLETIC DIRECTOR
AN = ACADEMIC NURSE
SRO = SCHOOL RESOURCE OFFICE
TN = TECHNICAL NURSE

Plymouth South High School

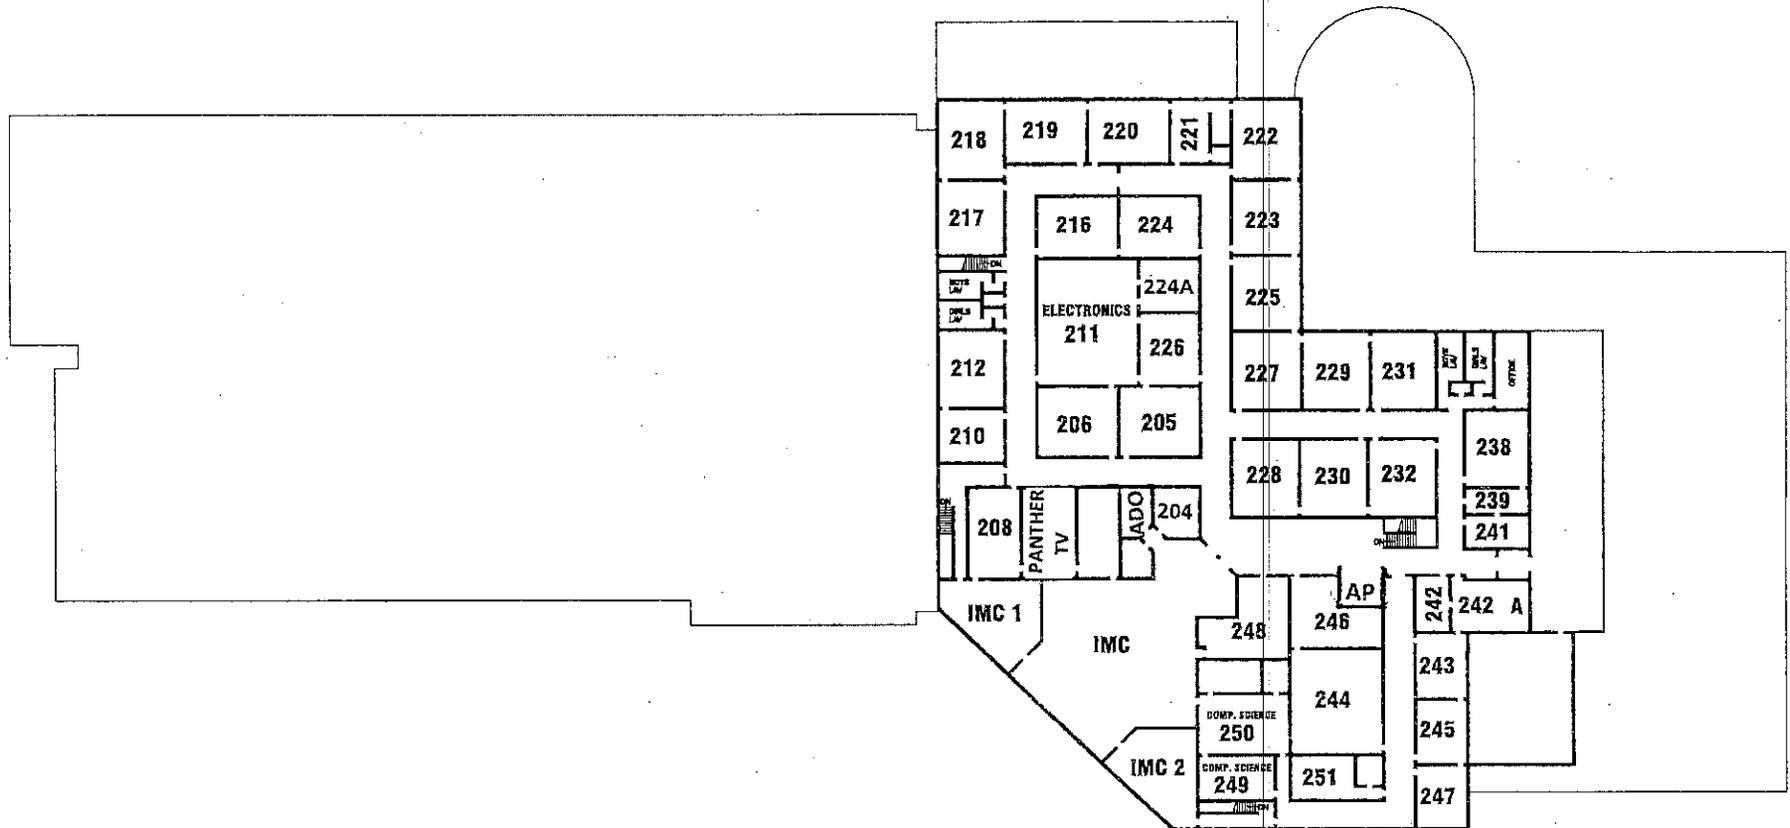

Second Floor Plan

BLUE TEAM - 23, 218, 219 & 220

**AP = ASSISTANT PRINCIPAL
ADO = ALTERNATIVE DIRECTOR OFFICE**

New Plymouth South High School							6/19/2015 - 11:00 am Bid Opening										
FILED SUB BIDS							Revised - 6/26/2015										
Contractor	Base Bid	Alt. 1	Alt. 2	Alt. 3	Alt. 4	Alt. 5	Paragraph E - Sub-sub	Add 1 / n	Add 2 / n	Add 3 / n	Bid Signed y / n	Bid Bond	DCAM Cert	DCAM Update	MWBE	Restrictions	
SECTION 040001 MASONRY																	
Commercial Masonry Corp.	\$2,557,000.00	\$66,700.00	\$0.00	\$0.00	\$0.00	\$0.00		Y	Y	Y	Y	Y	Y	Y			
Costa Brothers Masonry	\$2,300,000.00	\$71,000.00	\$0.00	\$0.00	\$0.00	\$0.00		Y	Y	Y	Y	Y	Y	Y			
Empire Masonry	\$2,611,000.00	\$100,000.00	\$0.00	\$0.00	\$0.00	\$0.00		Y	Y	Y	Y	Y	Y	Y			
Fernandes Masonry	\$2,405,000.00	\$80,000.00	\$0.00	\$0.00	\$0.00	\$0.00		Y	Y	Y	Y	Y	Y	Y			
Lighthouse Masonry	\$2,874,000.00	\$57,000.00	\$0.00	\$0.00	\$0.00	\$0.00		Y	Y	Y	Y	Y	Y	Y			
Marmelo Bros. Construction	\$2,316,000.00	\$88,000.00	\$0.00	\$0.00	\$0.00	\$0.00		Y	Y	Y	Y	Y	Y	Y			
Spino Brothers Inc.	\$2,777,420.00	\$103,587.00	\$0.00	\$0.00	\$0.00	\$0.00		Y	Y	Y	Y	Y	Y	Y			
SECTION 050001 MISC METALS																	
Berlin Steel	\$1,800,000.00	\$0.00	\$0.00	\$0.00	\$0.00	\$0.00		Y	Y	Y	Y	Y	Y	Y			
Heritage Iron Works	\$1,480,000.00	\$0.00	\$0.00	\$0.00	\$0.00	\$0.00		Y	Y	Y	Y	Y	Y	Y			
SMJ Metals Company Inc.	\$2,948,000.00	\$0.00	\$0.00	\$0.00	\$0.00	\$0.00		Y	Y	Y	Y	Y	Y	Y			
United Steel, Inc.	\$1,930,000.00	\$4,000.00	\$24,000.00	\$0.00	\$0.00	\$0.00		Y	Y	Y	Y	Y	Y	Y			
V&G Iron Works	\$1,589,089.00	\$0.00	\$0.00	\$0.00	\$0.00	\$0.00		Y	Y	Y	Y	Y	Y	Y			
SECTION 070001 WATERPROOFING, DAMPPROOFING & CAULKING																	
Chapman Waterproofing	\$887,100.00	\$1,200.00	\$6,000.00	\$7,260.00	\$7,260.00	\$0.00		Y	Y	Y	Y	Y	Y	Y			
Folan Waterproofing & Construction Co.	\$720,900.00	\$795.00	\$8,640.00	\$0.00	\$0.00	\$0.00		Y	Y	Y	Y	Y	Y	Y			
P.J. Spillane Co.	BID WITHDRAWN		Y	Y	Y	Y	Y	Y	Y								
SECTION 070002 ROOFING																	
Capeway Roofing Systems	\$2,488,000.00	\$0.00	\$0.00	\$0.00	\$0.00	\$0.00		Y	Y	Y	Y	Y	Y	Y			
Feeley, McAnespie Inc	\$2,788,000.00	\$0.00	\$0.00	\$0.00	\$0.00	\$0.00		Y	Y	Y	Y	Y	Y	Y			
Gibson Roofs, Inc.	\$3,697,000.00	\$0.00	\$0.00	\$0.00	\$0.00	\$0.00		Y	Y	Y	Y	Y	Y	Y			
Greenwood Industries	\$2,357,000.00	\$0.00	\$0.00	\$0.00	\$0.00	\$0.00		Y	Y	Y	Y	Y	Y	Y			
Rockwell Roofing	\$2,562,000.00	\$0.00	\$0.00	\$0.00	\$0.00	\$0.00		Y	Y	Y	Y	Y	Y	Y			
Stanley Roofing	\$2,533,000.00	\$0.00	\$0.00	\$0.00	\$0.00	\$0.00		Y	Y	Y	Y	Y	Y	Y			
Titan Roofing, Inc.	\$2,668,000.00	\$0.00	\$0.00	\$0.00	\$0.00	\$0.00		Y	Y	Y	Y	Y	Y	Y			
SECTION 080001 METAL WINDOWS																	
Chandler Architectural Products	\$2,646,000.00	\$0.00	\$0.00	\$0.00	\$0.00	\$0.00		Y	Y	Y	Y	Y	Y	Y			
Lockheed Window Corp.	\$2,664,000.00	\$0.00	\$0.00	\$0.00	\$0.00	\$0.00		Y	Y	Y	Y	Y	Y	Y			
Modern Glass & Aluminum	\$4,457,000.00	\$0.00	\$0.00	\$0.00	\$0.00	\$0.00		Y	Y	Y	Y	Y	Y	Y			
R&R Window Contractors	\$3,790,895.00	\$0.00	\$0.00	\$0.00	\$0.00	\$0.00		Y	Y	Y	Y	Y	Y	Y			
SECTION 080002 GLASS & GLAZING																	
Aluminum & Glass Concepts	\$656,497.00	\$0.00	\$0.00	\$0.00	\$0.00	\$0.00	\$0.00	Y	Y	Y	Y	Y	Y	Y			
Chandler Architectural Products	\$429,000.00	\$0.00	\$0.00	\$0.00	\$0.00	\$0.00	\$0.00	Y	Y	Y	Y	Y	Y	Y			
Kapilof's Glass, Inc.	\$556,643.00	\$0.00	\$0.00	\$0.00	\$0.00	\$0.00	\$0.00	Y	Y	Y	Y	Y	Y	Y			
Lockheed Window Corp.	\$526,000.00	\$0.00	\$0.00	\$0.00	\$0.00	\$0.00	\$0.00	Y	Y	Y	Y	Y	Y	Y			
Modern Glass & Aluminum	\$657,000.00	\$0.00	\$0.00	\$0.00	\$0.00	\$0.00	\$0.00	Y	Y	Y	Y	Y	Y	Y			
SECTION 090003 CERAMIC TILE																	
Bonomo Tile Co., Inc.	BID WITHDRAWN		Y	Y	Y	Y	Y	Y	Y								
Capital Carpet & Flooring	\$1,353,324.00	\$0.00	\$1,050.00	\$0.00	\$0.00	\$0.00		Y	Y	Y	Y	Y	Y	Y			
Joseph Cohn & Son	\$1,585,640.00	\$0.00	\$0.00	\$0.00	\$0.00	\$0.00		Y	Y	Y	Y	Y	Y	Y			
McLaughlin Marble & Tile Co., Inc.	\$1,260,000.00	\$0.00	\$0.00	\$0.00	\$0.00	\$0.00		Y	Y	Y	Y	Y	Y	Y			
West Floor Covering	\$1,352,725.00	\$0.00	\$0.00	\$0.00	\$0.00	\$0.00		Y	Y	Y	Y	Y	Y	Y			
SECTION 090006 RESILIENT FLOORING																	
Capital Carpet & Flooring	\$698,846.00	\$1,018.00	\$31,452.00	\$0.00	\$0.00	\$0.00		Y	Y	Y	Y	Y	Y	Y			
West Floor Covering	\$675,978.00	\$959.00	\$40,832.00	\$0.00	\$0.00	\$0.00		Y	Y	Y	Y	Y	Y	Y			

New Plymouth South High School																
FILED SUB BIDS		6/19/2015 - 11:00 am Bid Opening														
Revised - 6/26/2015																
Contractor	Base Bid	Alt. 1	Alt. 2	Alt. 3	Alt. 4	Alt. 5	Paragraph E - Sub-sub	Add 1 / n	Add 2 / n	Add 3 / n	Bid Signed y / n	Bid Bond	DCAM Cert	DCAM Update	MWBE	Restrictions
SECTION 090009 PAINTING																
Bello Painting Co.	\$579,000.00	\$18,000.00	\$23,000.00	\$0.00	\$0.00	\$0.00		Y	Y	Y	Y	Y	Y	Y		
Bouchard Painting, Inc	\$782,725.00	\$5,500.00	\$3,500.00	\$0.00	\$0.00	\$0.00		Y	Y	Y	Y	Y	Y	Y		
Color Concepts, Inc.	\$551,700.00	\$12,000.00	\$17,300.00	\$1,500.00	\$0.00	\$0.00		Y	Y	Y	Y	Y	Y	Y		
Dandis Contracting	\$613,980.00	\$8,000.00	\$14,900.00	\$0.00	\$0.00	\$0.00		Y	Y	Y	Y	Y	Y	Y		
Homer Contracting Inc.	\$631,000.00	\$15,000.00	\$18,500.00	\$0.00	\$0.00	\$0.00		Y	Y	Y	Y	Y	Y	Y		
Soep Painting Corporation	\$798,000.00	\$3,000.00	\$3,000.00	\$0.00	\$0.00	\$0.00		Y	Y	Y	Y	Y	Y	Y		
SECTION 095100 ACOUSTICAL CEILINGS																
Central Ceilings, Inc	\$814,700.00	\$500.00	\$8,800.00	\$0.00	\$0.00	\$0.00		Y	Y	Y	Y	Y	Y	Y		
The Cheviot Corporation	\$948,900.00	\$1,110.00	\$13,730.00	\$0.00	\$0.00	\$0.00		Y	Y	Y	Y	Y	Y	Y		
K&K Acoustical Ceilings, Inc.	\$719,700.00	\$0.00	\$0.00	\$0.00	\$0.00	\$0.00		Y	Y	Y	Y	Y	Y	Y		
SECTION 142424 ELEVATORS																
Delta Beckwith Elevator Company	\$455,000.00	\$0.00	\$0.00	\$0.00	\$0.00	\$0.00		Y	Y	Y	Y	Y	Y	Y		
SECTION 210000 Fire Protection																
Arden Engineering	\$1,196,600.00	\$0.00	\$0.00	\$0.00	\$0.00	\$0.00		Y	Y	Y	Y	Y	Y	Y		
Carlisle Engineering, Inc.	\$1,220,400.00	\$0.00	\$0.00	\$0.00	\$0.00	\$0.00		Y	Y	Y	Y	Y	Y	Y		
Cogswell Sprinkler Co., Inc.	\$1,268,922.00	\$0.00	\$0.00	\$0.00	\$0.00	\$0.00		Y	Y	Y	Y	Y	Y	Y		
Rustic Fire Protection	\$1,111,000.00	\$0.00	\$0.00	\$0.00	\$0.00	\$0.00		Y	Y	Y	Y	Y	Y	Y		
William M. Collins Co., Inc.	\$1,289,000.00	\$0.00	\$0.00	\$0.00	\$0.00	\$0.00		Y	Y	Y	Y	Y	Y	Y		
Yankee Sprinkler Company	\$1,160,000.00	\$0.00	\$0.00	\$0.00	\$0.00	\$0.00		Y	Y	Y	Y	Y	Y	Y		
SECTION 220000 PLUMBING																
Grasseschi Plumbing & Heating	\$3,046,000.00	\$91,000.00	\$174,000.00	\$0.00	\$0.00	\$0.00		Y	Y	Y	Y	Y	Y	Y		
Harold Brothers Mechanical	\$3,077,000.00	\$92,000.00	\$187,000.00	\$0.00	\$0.00	\$0.00		Y	Y	Y	Y	Y	Y	Y		
SECTION 230000 HVAC																
Arden Engineering Constructors, LLC	\$7,550,000.00	\$42,000.00	\$60,000.00	\$0.00	\$0.00	\$0.00	Sheetmetal: Worcester Air - \$1,650,000	Y	Y	Y	Y	Y	Y	Y		
							Insulation: Viking - \$570,000									
							ATC Controls: KMC - \$550,000									
CAM HVAC & Constructors, Inc.	\$7,578,000.00	\$61,400.00	\$69,400.00	\$0.00	\$0.00	\$0.00	Sheetmetal: CAM HVAC	Y	Y	Y	Y	Y	Y	Y		
							Insulation: Viking - \$570,000									
							ATC Controls: Zenergy - \$550,000									
General Mechanical Contractors	\$7,474,000.00	\$76,000.00	\$64,000.00	\$0.00	\$0.00	\$0.00	Sheetmetal: General Mechanical	Y	Y	Y	Y	Y	Y	Y		
							Insulation: Viking - \$570,000									
							ATC Controls: Zenergy - \$550,000									
Harold Brothers Mechanical	\$7,555,000.00	\$48,000.00	\$45,000.00	\$0.00	\$0.00	\$0.00	Sheetmetal: Hanlon - \$1,745,000	Y	Y	Y	Y	Y	Y	Y		
							Insulation: Mobile - \$504,000									
							ATC Controls: Zenergy - \$550,000									
I&R Mechanical	\$7,207,000.00	\$62,000.00	\$64,000.00	\$0.00	\$0.00	\$0.00	Sheetmetal: Quality Air Metals - \$1,650,000	Y	Y	Y	Y	Y	Y	Y		
							Insulation: Viking - \$570,000									
							ATC Controls: ABS - \$660,000									
N.B. Kenney Co.	\$7,500,000.00	\$44,000.00	\$60,000.00	\$0.00	\$0.00	\$0.00	Sheetmetal: McCusker-Gill - \$1,385,000	Y	Y	Y	Y	Y	Y	Y		
							Insulation: Viking - \$570,000									
							ATC Controls: Zenergy - \$550,000									
Patrick J. Kennedy & Sons	\$8,060,000.00	\$65,000.00	\$52,000.00	\$0.00	\$0.00	\$0.00	Sheetmetal: Worcester Air - \$1,650,000	Y	Y	Y	Y	Y	Y	Y		
							Insulation: Energy- \$585,000									
							ATC Controls: Zenergy - \$550,000									

New Plymouth South High School																
FILED SUB BIDS		6/19/2015 - 11:00 am Bid Opening														
Revised - 6/26/2015																
Contractor	Base Bid	Alt. 1	Alt. 2	Alt. 3	Alt. 4	Alt. 5	Paragraph E - Sub-sub	Add 1 /n	Add 2 /n	Add 3 /n	Bid Signed y/n	Bid Bond	DCAM Cert	DCAM Update	MWBE	Restrictions
SECTION 260001 ELECTRICAL																
Annese Electrical Services, Inc.	\$9,912,000.00	\$300,000.00	\$400,000.00	\$10,000.00	\$0.00	\$1,000,000.00	Structured Cabling 27 10 00 - Signet \$700,000	Y	Y	Y	Y	Y	Y	Y		
							Data Comm & Wireless Access Points 27 21 33 - Signet \$100,000									
							Audio/Vid Comm 27 40 00 - Signet \$1,000,000									
							Distributed Communications and monitoring 27 50 00 - Signet \$75,000									
							Video Distribution system 27 70 00 - Signet \$75,000									
							Elec. Access Control 28 13 00 - Signet \$300,000									
							Elec. - Intrusion Detection 28 16 00 - Signet \$300,000									
							Elec. - Video Surveillance 28 23 00 - Signet \$300,000									
LeVangie Electric Co., Inc.	\$8,764,000.00	\$300,000.00	\$434,000.00	\$4,000.00	\$0.00	\$1,000,000.00	Structured Cabling 27 10 00 - LeVangie	Y	Y	Y	Y	Y	Y	Y		
							Data Comm & Wireless Access Points 27 21 33 - Ockers \$109,000									
							Audio/Vid Comm 27 40 00 - Valley Communications \$999,837									
							Distributed Communications and monitoring 27 50 00 - LeVangie									
							Video Distribution system 27 70 00 - Valley Communications \$296,011									
							Elec. Access Control 28 13 00 - Signet \$339,000									
							Elec. - Intrusion Detection 28 16 00 - Signet \$110000,000									
							Elec. - Video Surveillance 28 23 00 - Signet \$450,000									
Systems Contracting, Inc.	\$9,090,000.00	\$194,000.00	\$389,000.00	\$5,000.00	\$0.00	\$1,000,060.00	Signet \$3,800,000 Total for all sections	Y	Y	Y	Y	Y	Y	Y		
							Structured Cabling 27 10 00 - Signet									
							Data Comm & Wireless Access Points 27 21 33 - Signet									
							Audio/Vid Comm 27 40 00 - Signet									
							Distributed Communications and monitoring 27 50 00 - Signet									
							Video Distribution system 27 70 00 - Signet									
							Elec. Access Control 28 13 00 - Signet									
							Elec. - Intrusion Detection 28 16 00 - Signet									
							Elec. - Video Surveillance 28 23 00 - Signet									
Wayne J. Griffith Electrical	\$9,289,000.00	\$295,000.00	\$511,000.00	\$4,000.00	\$0.00	\$1,000,086.00	Structured Cabling 27 10 00 - Griffin	Y	Y	Y	Y	Y	Y	Y		
							Data Comm & Wireless Access Points 27 21 33 - Signet \$140,000									
							Audio/Vid Comm 27 40 00 - Signet \$1,250,000									
							Distributed Communications and monitoring 27 50 00 - Griffin									
							Video Distribution system 27 70 00 - Signet \$200,000									
							Elec. Access Control 28 13 00 - Signet \$200,000									
							Elec. - Intrusion Detection 28 16 00 - Signet \$499,000									
							Elec. - Video Surveillance 28 23 00 - Signet \$200,000									