

TOWN OF PLYMOUTH

Department of Public Works
11 Lincoln Street
Plymouth, Massachusetts 02360

MEMO

**To: ADVISORY AND FINANCE
COMMITTEE MEMBERS**

From: SID KASHI, P.E. *(S.K.)*
TOWN ENGINEER

Through: JONATHAN BEDER, DPW DIRECTOR

Cc: ROADS ADVISORY COMMITTEE

**Ref: 2015 FALL ANNUAL TOWN MEETING – ARTICLE 31 EXPLANATION
ROADWAY LAYOUT – SHIP POND ROAD (PORTION OF)**

Date: SEPTEMBER 8, 2015

Ship Pond Road is classified as used and maintained as a public way without an established layout. The proposed realignment of this portion of Ship Pond Road will relocate the travelled way onto land owned by Wildlands Trust, in conjunction with ADM's construction of the intersection with Long Pond Road. In order to support the project, ADM has agreed to provide the design, construction plans and drawings, as well as coordinate with the Town on the construction and oversight of the project. In addition, recognizing that there will be a need to fund the roadway construction in order to complete the project, ADM has agreed to fund the construction project as part of their traffic mitigation measures.

The design and engineering has been started, and it is anticipated that the construction will start in the Spring of 2016.


The DPW-Engineering Division recommends that the Advisory and Finance Committee Members vote to approve and support the Article as presented. Representatives of the Engineering Division will be available on September 16th to present the supporting documents, and answer any questions that you may have.

Enclosures: Locus Map
Layout plan of proposed realignment segment of Ship Pond Road

2015 ANNUAL TOWN MEETING LOCUS MAP

ARTICLE 31:
DPW ENGINEERING - SHIP POND ROAD at LONG POND ROAD

PLAT 68

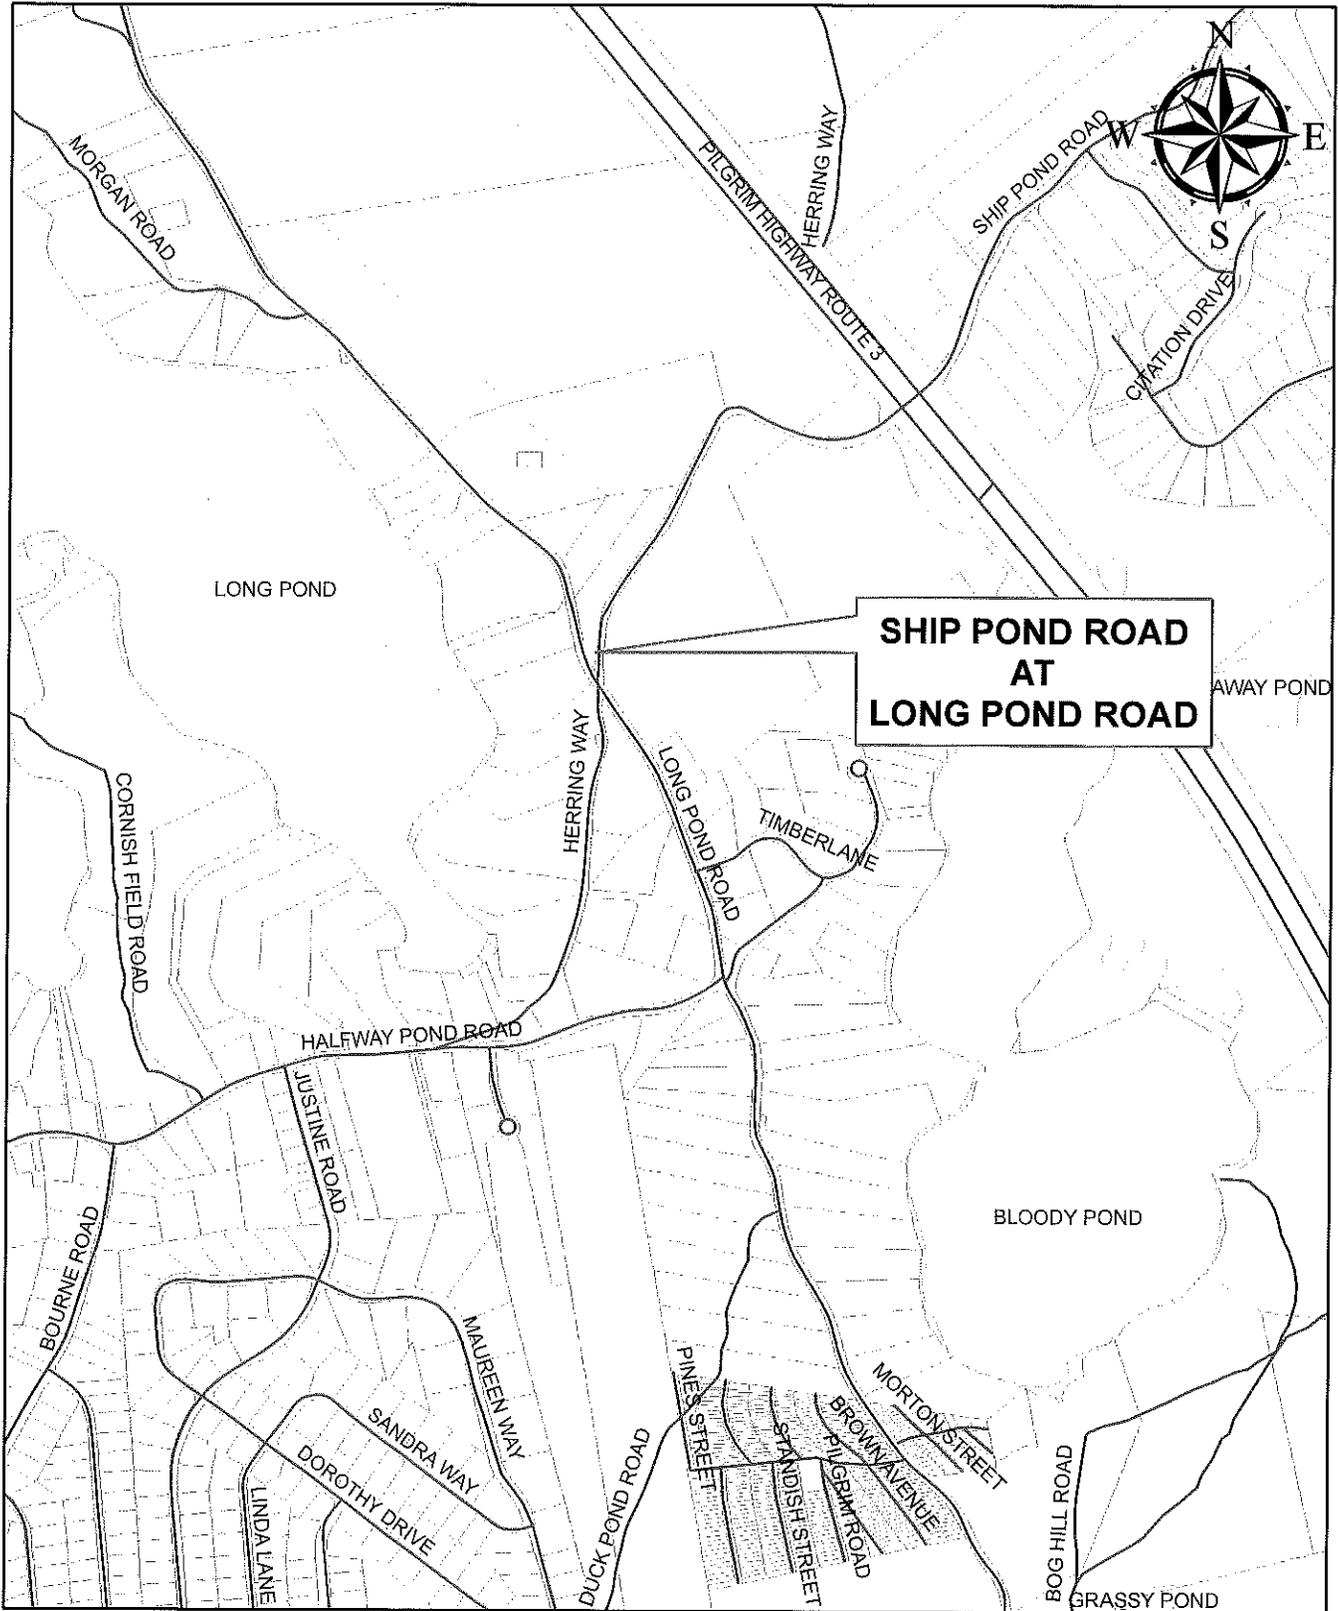

PREPARED BY THE PLYMOUTH ENGINEERING DIVISION

1,000 0 1,000 2,000

SCALE IN FEET

