


**TWO LANE ROAD
ONE LANE ALTERNATING TRAFFIC WITH TEMPORARY SIGNAL**

SEQUENCE & TIMING FOR FULLY-ACTUATED TRAFFIC SIGNAL CONTROL (TEMPORARY)

STREET	DIRECTION	HOUSINGS	PHASES						FLASH OPER.
			1	2	3	4	5	6	
JORDAN RD	WB	A,B	R	R	R	G	Y	R	FR
JORDAN RD	EB	C,D	G	Y	R	R	R	R	FR
TIMING IN SECONDS									
MINIMUM GREEN			10			10			
VEHICLE EXTENSION			3			3			
MAXIMUM GREEN (ALL TIMES)			20			20			
CLEARANCE INTERVAL				3	14		3	14	
RECALL			MIN			MIN			
MEMORY			LOCK			LOCK			
			←			→			


JORDAN ROAD WESTBOUND JORDAN ROAD EASTBOUND

PROPOSED SIGNAL PHASING

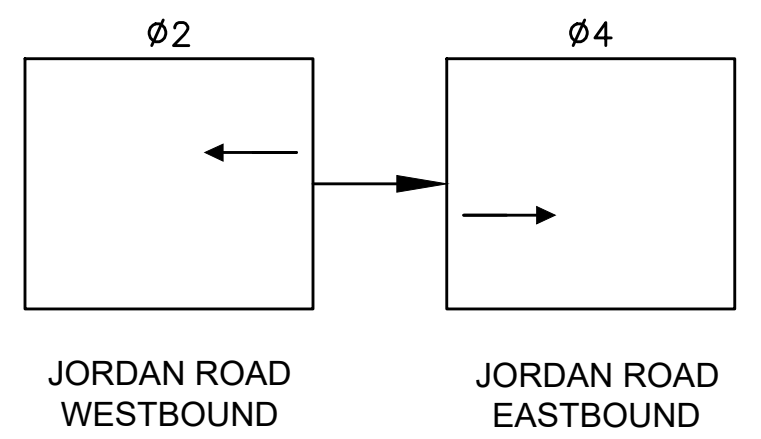

DETECTOR DATA				
DETECTOR GROUP NO.	CAMERA	OPERATION	ZONE SIZE	CALL PHASE
1	1	PRESENCE	6'X30'	1
2	2	PRESENCE	6'X60'	2

SIGNAL FACES

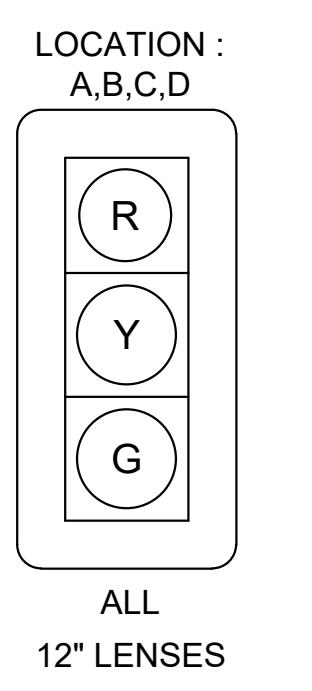

5/3/2022 2:14 PM BETA GROUP INC. TEMPLATE (BETA) STANDARD_TEMP (A/E - 1.0.000) CIVIL.DWG (###) PLOT STYLE (BETA) (B/W) (S19) USER (ODAS) C:\1604 - TOWN OF PLYMOUTH, MA - JORDAN RD BRIDGE CROSSING WATER MAIN - DRAWING FILES\PLANSET\TEMP_TRAFFIC_CONTROL_PLAN.DWG

NUMBER	DATE	MADE BY	CHECKED BY	REVISIONS

DRAWN BY: JC
DESIGNED BY: JC
CHECKED BY: PS

REGISTERED PROFESSIONAL
ROBERT A. DRAKE
CIVIL
No. 41692
REGISTERED



SUBCONSULTANT

SCALE: AS SHOWN

TOWN OF PLYMOUTH, MASSACHUSETTS
DEPARTMENT OF PUBLIC WORKS
JORDAN ROAD & WARREN AVENUE
WATER MAIN REPLACEMENT PROJECT
TEMPORARY TRAFFIC CONTROL PLAN

BETA JOB NO. 7604
ISSUE DATE 5/2022
SHEET NO. 11

UNLESS OTHERWISE NOTED OR CHANGED BY REPRODUCTION