


R-20SL

27

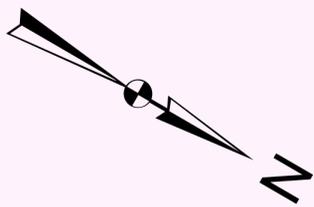

TOWNBROOK

R-25

MILL POND

BILLINGTON STREET

SUMMER STREET

OAK GROVE CEMETERY


101

VINE HILL CEMETERY

30

SAMOSSET STREET

18

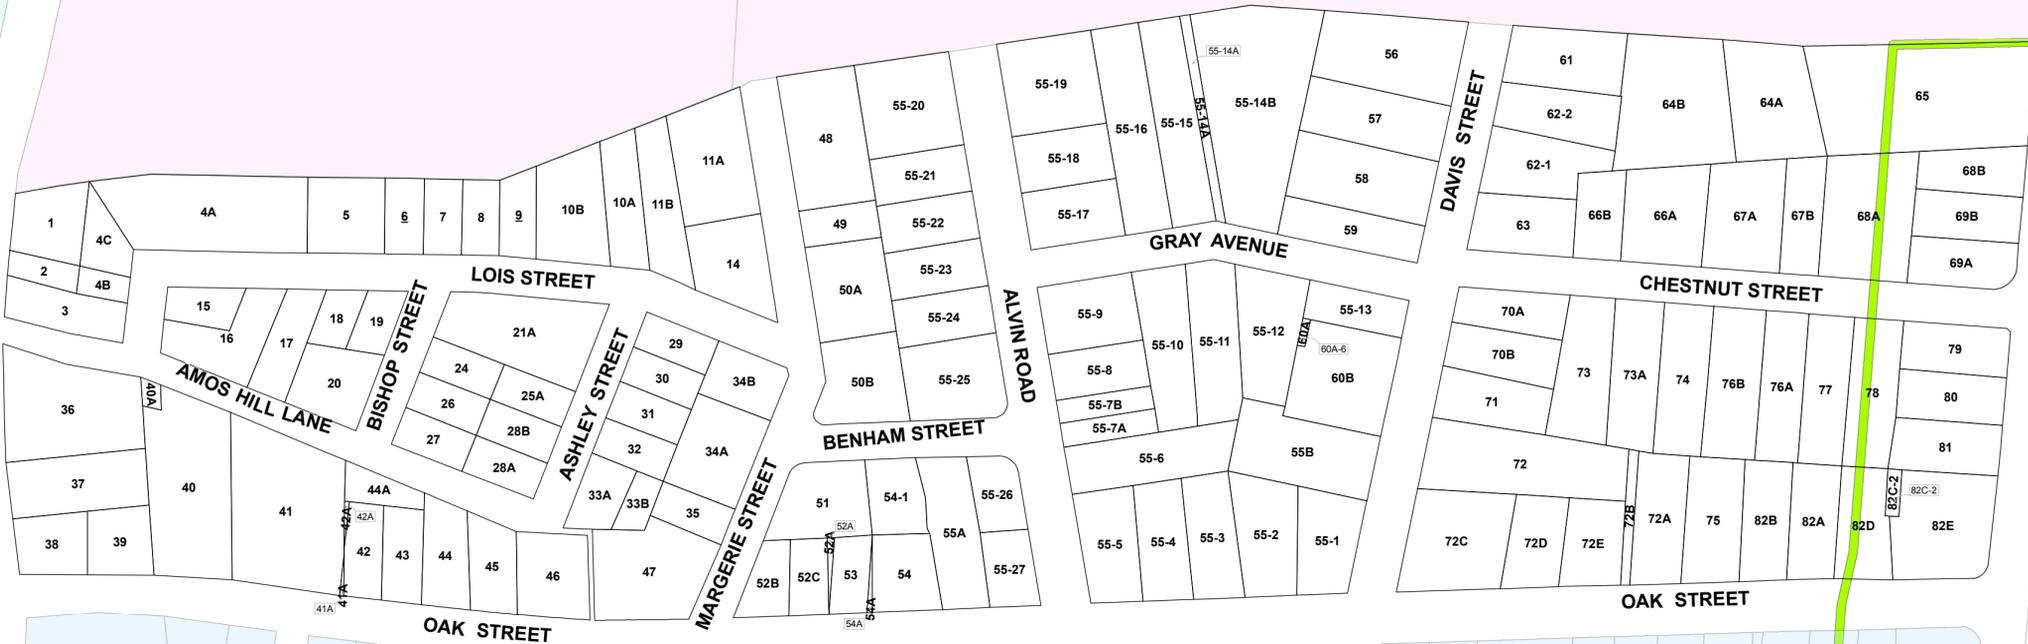

STANDISH AVENUE

TC

R-20SL

13


GODDARD LANE

R-20MF

EDES STREET

STREET EDES

MURDOCK'S POND

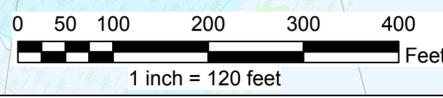

Disclaimer
This plan is to be used for assessing purposes only. The Town of Plymouth makes no claims, no representations and no warranties, express or implied, concerning the validity (express or implied), the reliability or the accuracy of the GIS data and/or GIS products furnished by the Town, including the implied validity of any uses of such data. Parcel lines are graphic representations only. Prepared and maintained by the Plymouth Engineering Division.

TOWN OF PLYMOUTH
ASSESSORS MAP
January 1, 2016

15