
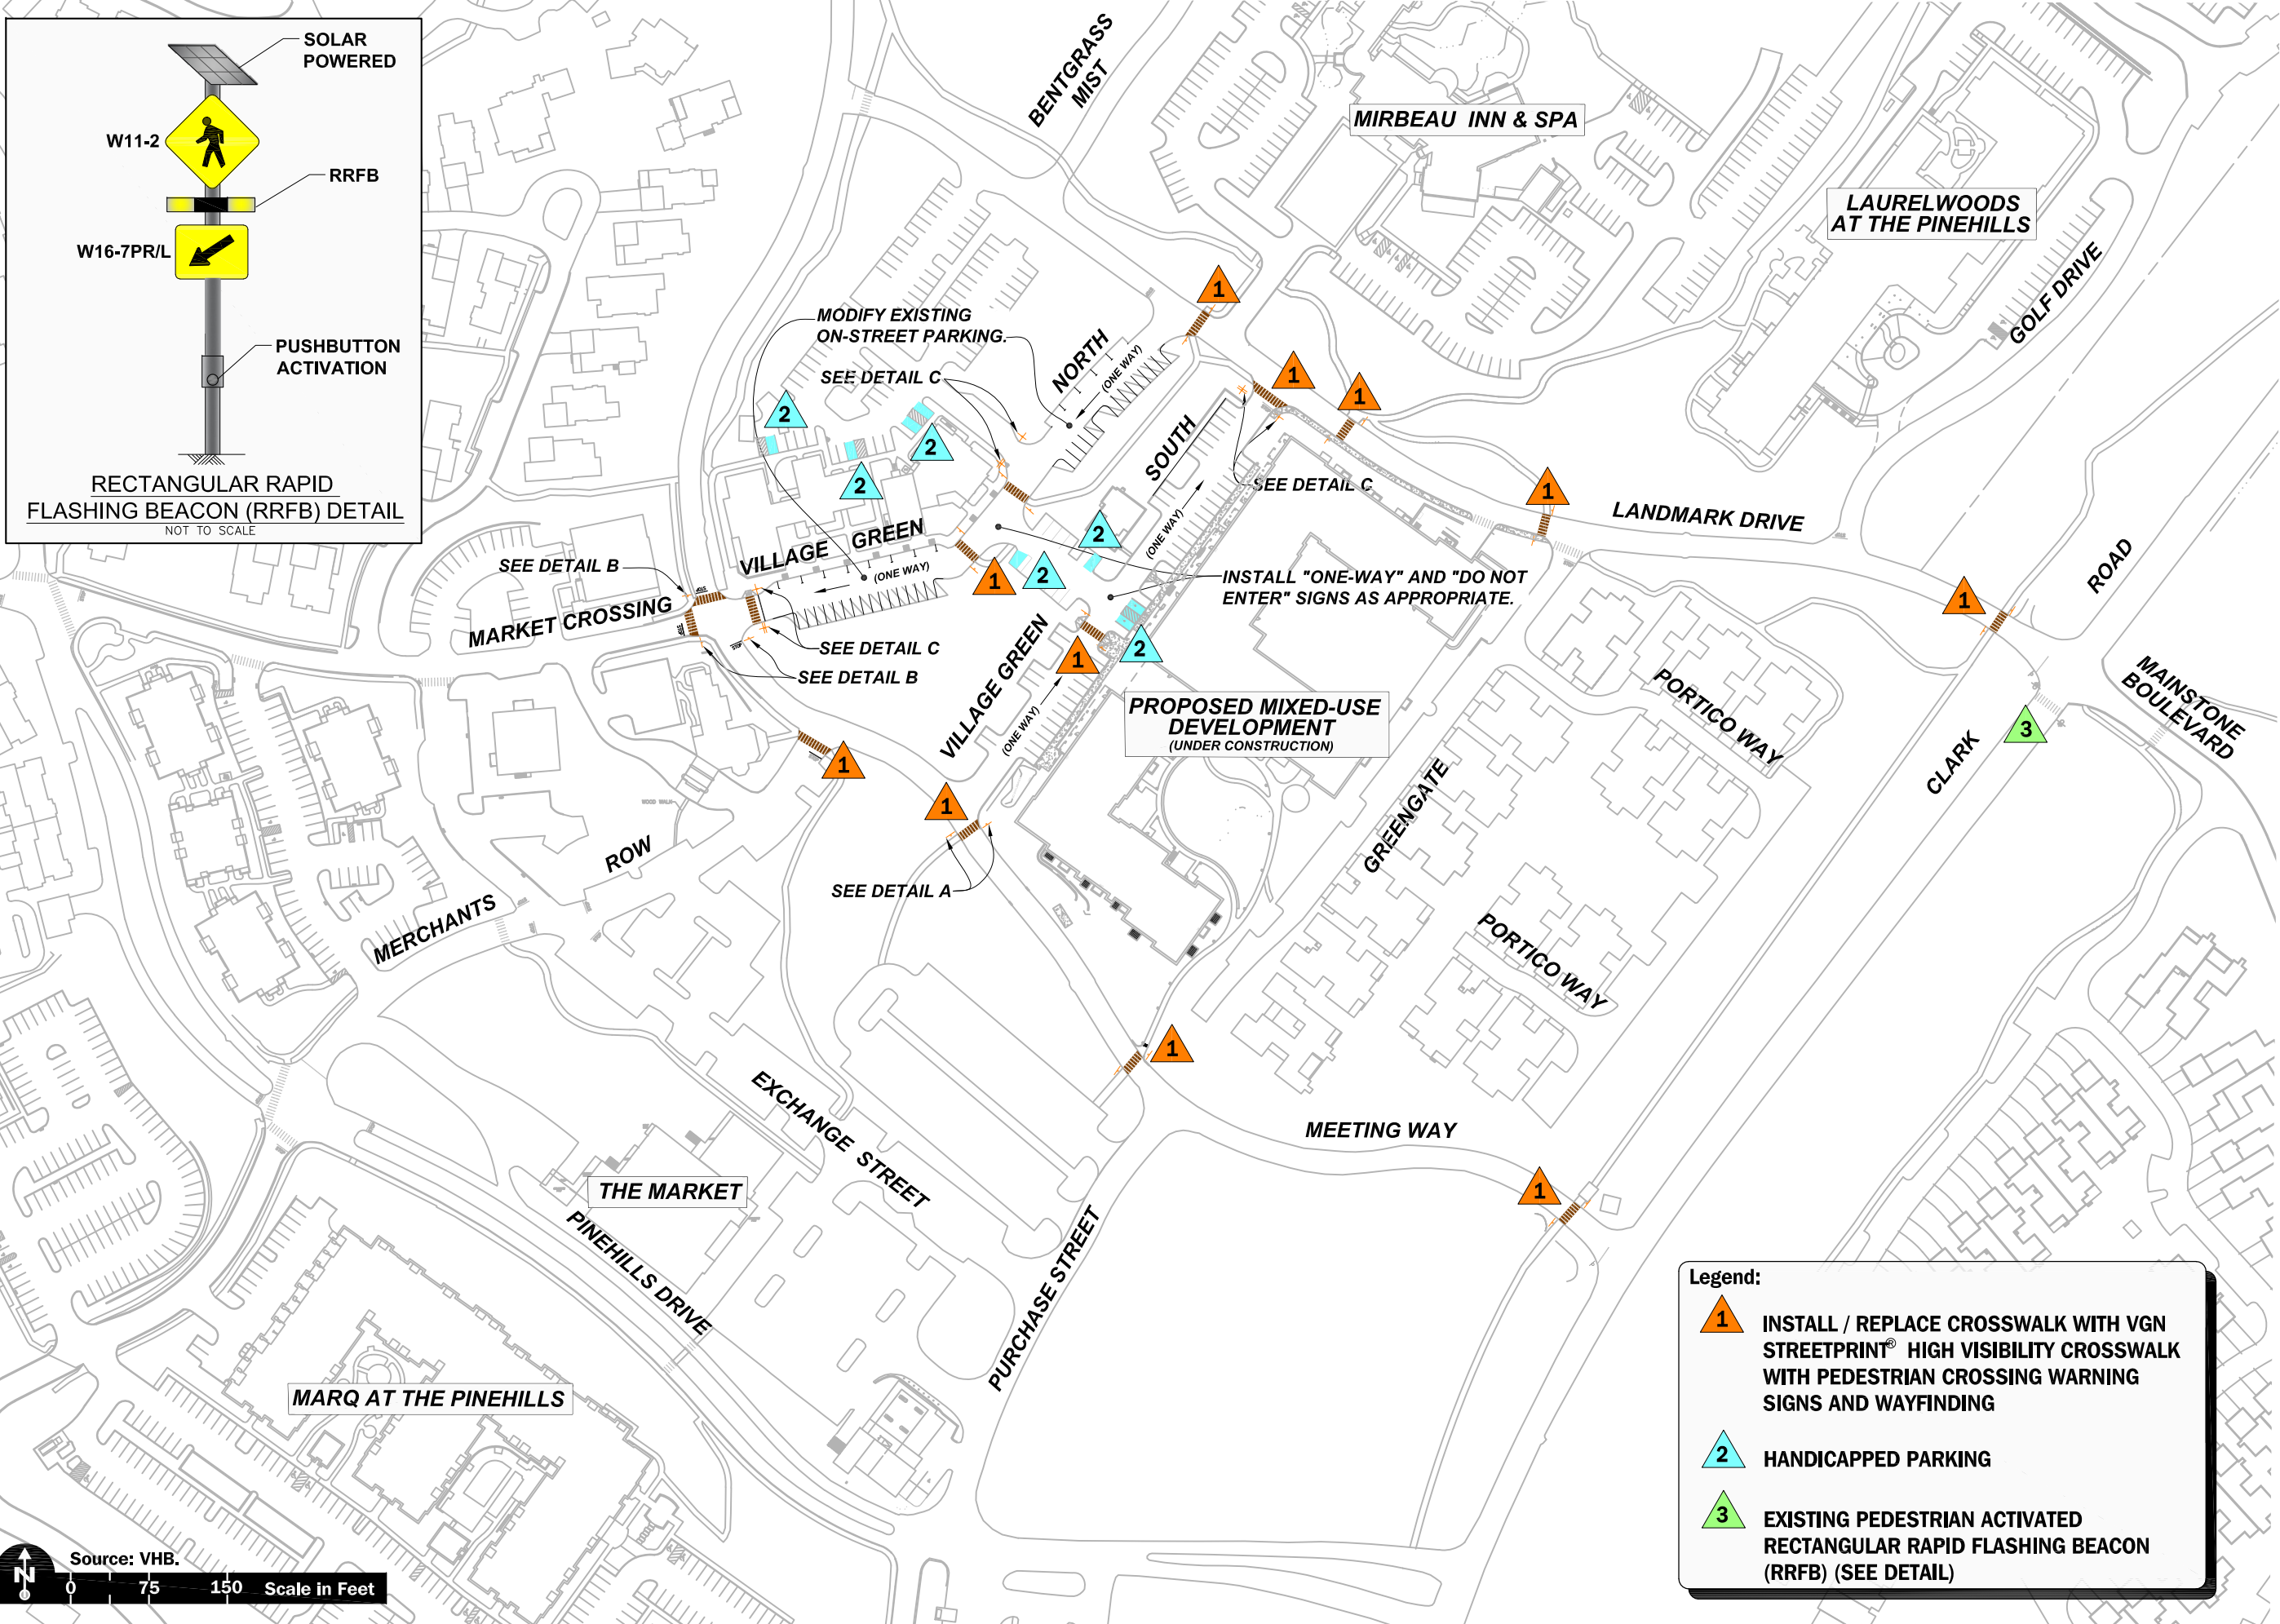
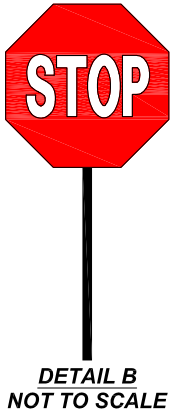
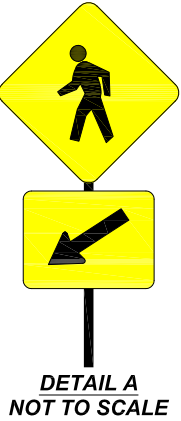


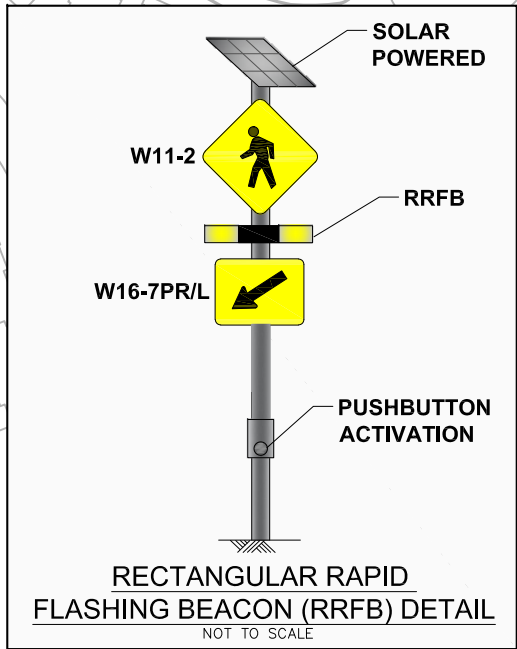

Legend:

- 1** INSTALL / REPLACE CROSSWALK WITH VGN STREETPRINT® HIGH VISIBILITY CROSSWALK WITH PEDESTRIAN CROSSING WARNING SIGNS AND WAYFINDING
- 2** HANDICAPPED PARKING
- 3** EXISTING PEDESTRIAN ACTIVATED RECTANGULAR RAPID FLASHING BEACON (RRFB) (SEE DETAIL)