


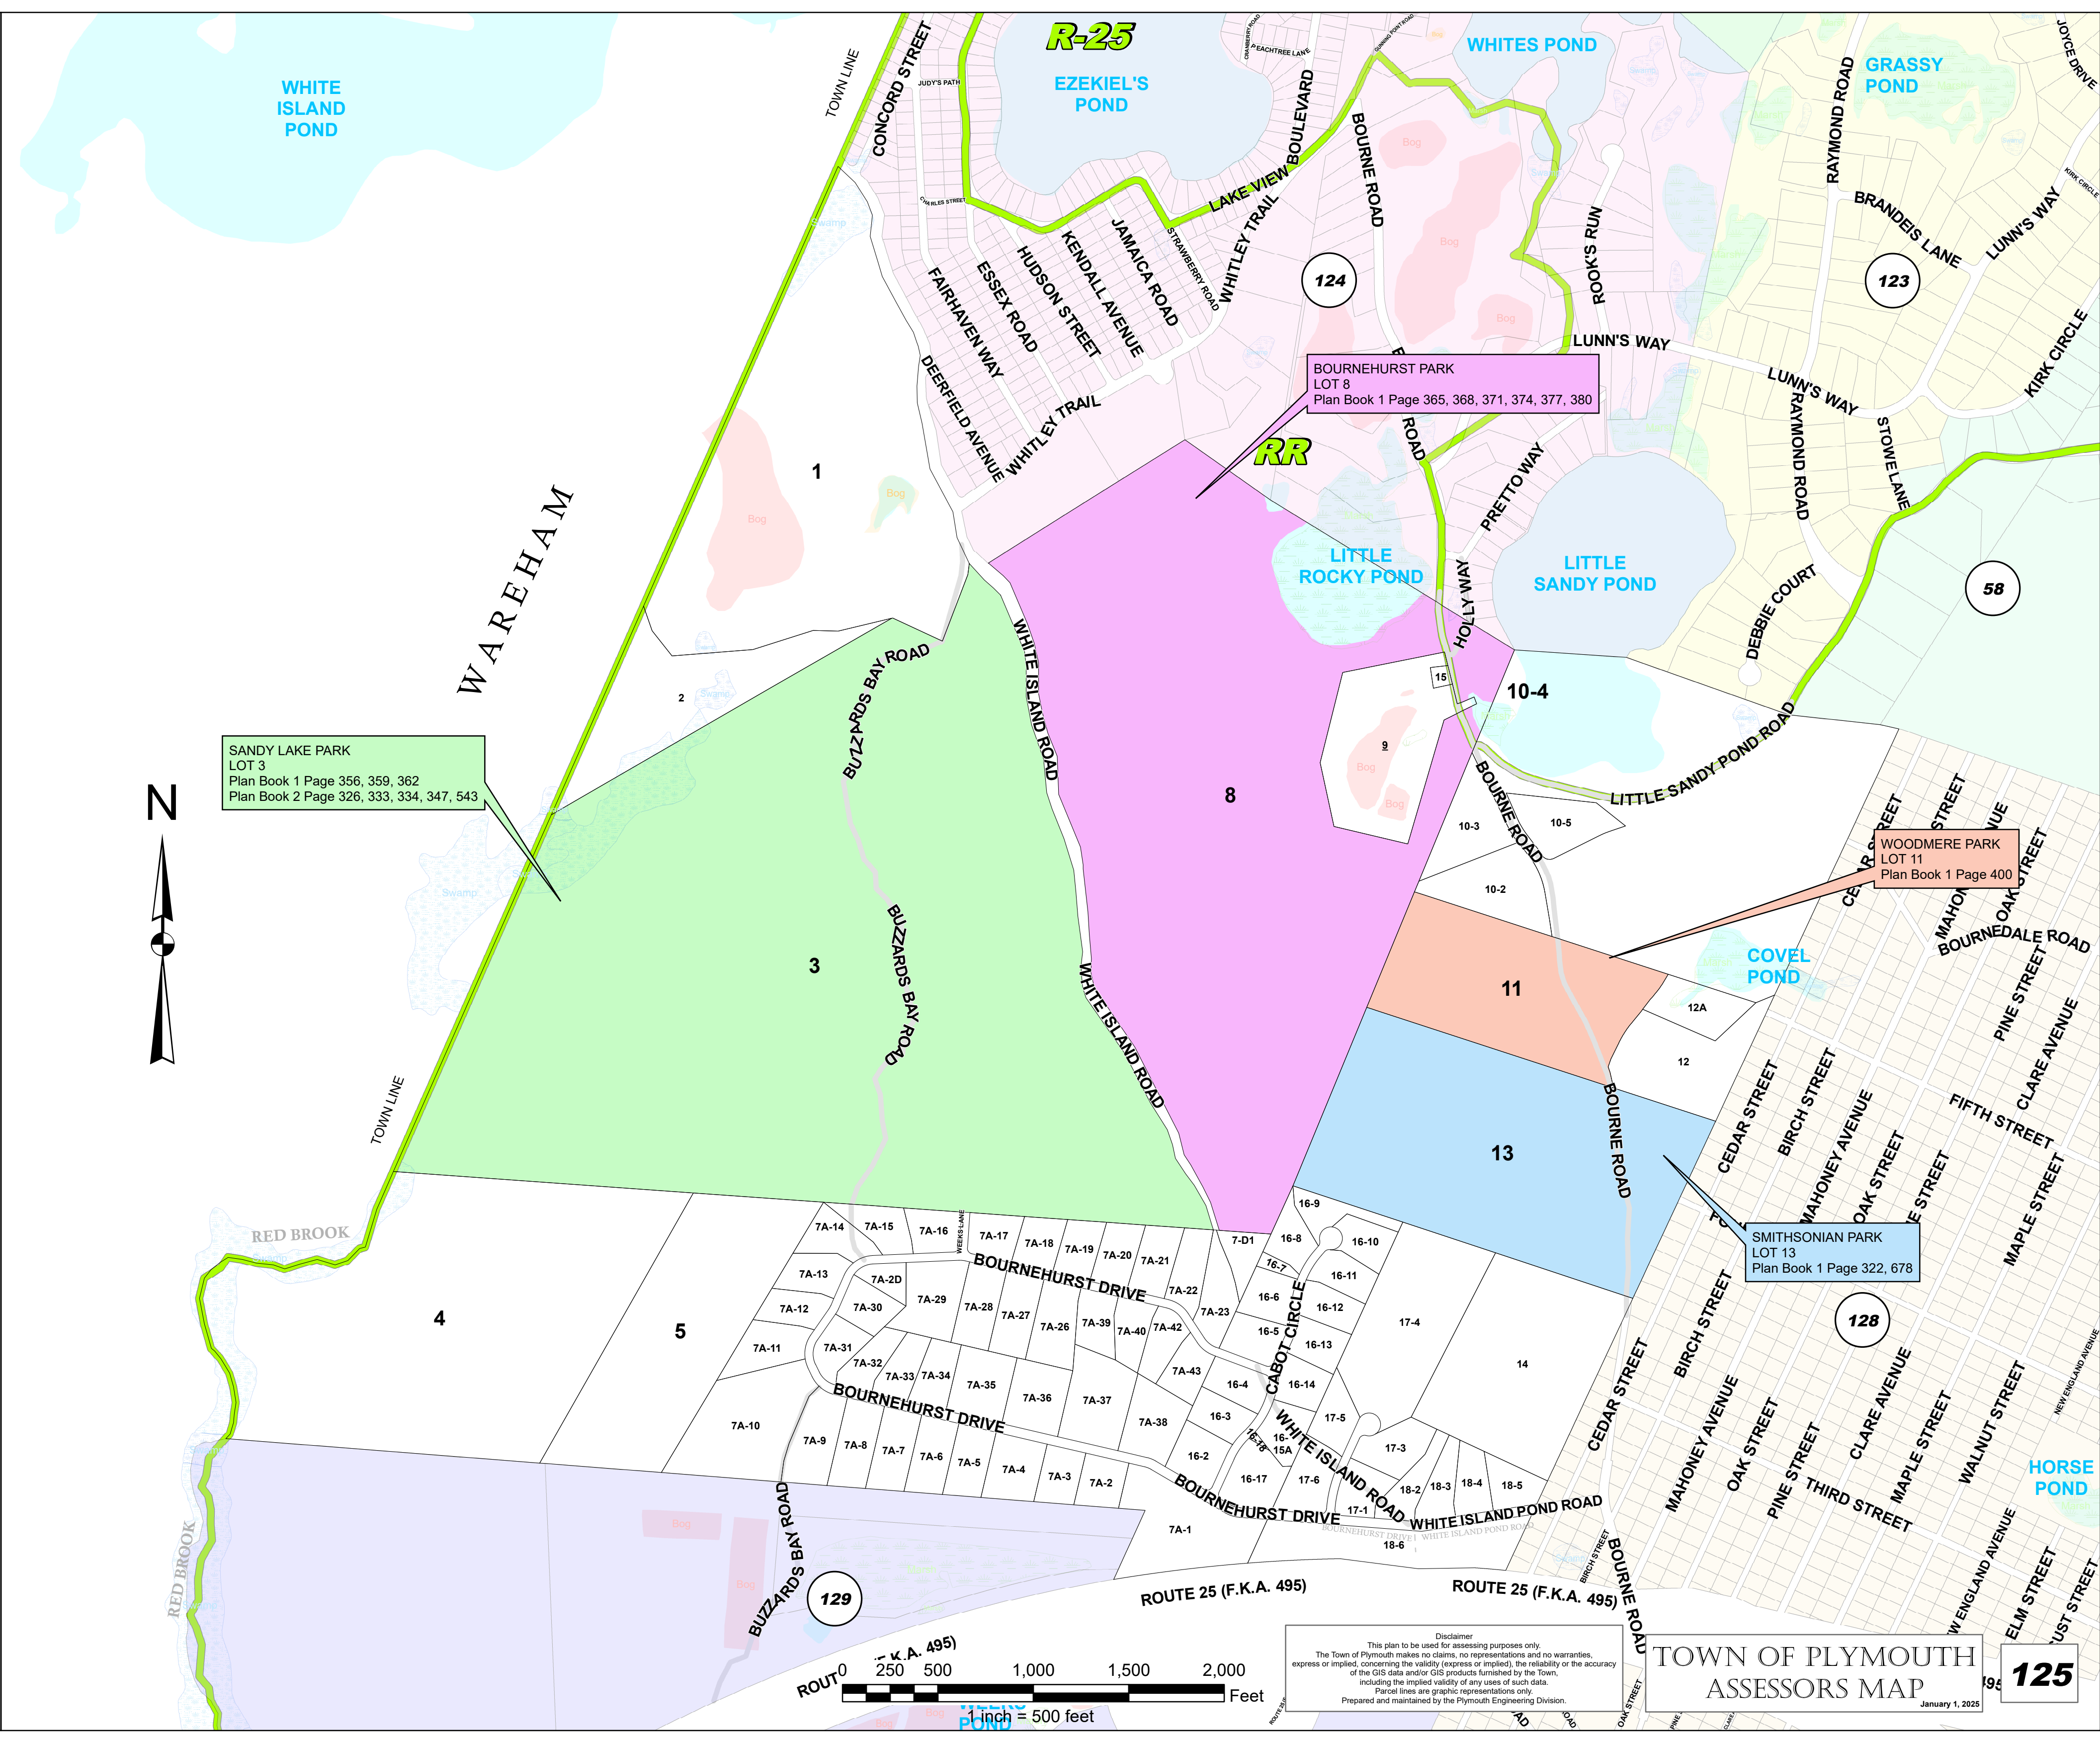


SANDY LAKE PARK
LOT 3
Plan Book 1 Page 356, 359, 362
Plan Book 2 Page 326, 333, 334, 347, 543

BOURNEHURST PARK
LOT 8
Plan Book 1 Page 365, 368, 371, 374, 377, 380

WOODMERE PARK
LOT 11
Plan Book 1 Page 400

SMITHSONIAN PARK
LOT 13
Plan Book 1 Page 322, 678

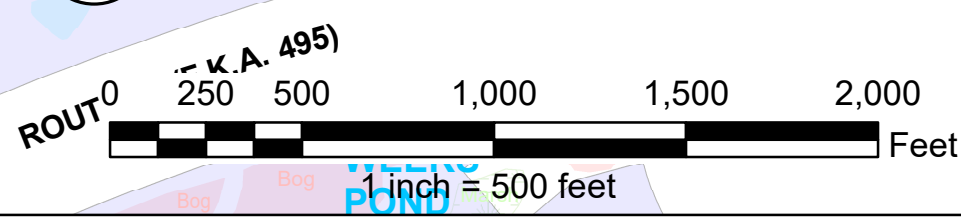

Disclaimer
This plan to be used for assessing purposes only.
The Town of Plymouth makes no claims, no representations and no warranties, express or implied, concerning the validity (express or implied), the reliability or the accuracy of the GIS data and/or GIS products furnished by the Town, including the implied validity of any uses of such data.
Parcel lines are graphic representations only.
Prepared and maintained by the Plymouth Engineering Division.

TOWN OF PLYMOUTH
ASSESSORS MAP
January 1, 2025